

Tisa, Kimberly

From: Rick Kowalski <rkowalski@aeiconsultants.com>
Sent: Tuesday, November 20, 2018 4:36 PM
To: Tisa, Kimberly; Battaglia, Frank; jeff.crawford@dem.ri.gov
Cc: Joseph F Guarnaccia; Stephen Graham; Aaron Ting
Subject: Former Ciba-Geigy, 180 Mill Street, Cranston, RI - Weekly Status Report
Attachments: Figures 1, 2, 3 & 4 -Post Excavation Sample Location Maps_11-16-2018.pdf; Table 1 Sample Tracker 11-16-2018.pdf

Dear Kim, Frank and Jeff:

Pursuant to the Corrective Measures Implementation Work Plan (CMI WP) approval dated June 19, 2018, Recordkeeping and Reporting Conditions Section, Item #28, AEI on behalf of BASF is submitting this weekly report to EPA for the week ending 11/16/2018. The following activities have taken place on-Site between 11/12 and 11/16/2018:

- Excavation of approximately 45.7 cubic yards (cy) of PCB-impacted soils. All but 1.5 cy of these soils were excavated beyond the limits of the originally planned excavation areas based on post-excavation sampling data (742 cy [21.3%] extra to date). The soils were stockpiled on Lots 1102 and/or 2682 in the temporary soil stockpile areas, or in the case of 1B soils, was used as backfill in areas planned to be covered with the clean soil cap.
- Excavation of 164 cy of PAH-impacted soils (with <1 ppm PCBs) from the test pit area of the floodway. These soils were used as backfill in areas planned to be covered with the clean soil cap.
- AEI collected 34 post excavation samples, including QC samples. See attached **Figures 1, 2, 3 and 4** illustrating post-excavation sample locations. The five areas that remain to be excavated are identified with red dots on Figure 2. Also, see attached **Table 1** for the results of field and lab PCB analyses available to date. Laboratory results pending as of the submittal of this weekly report will be included in the next week's status report.
- Dewatering of one excavation in the floodway was completed this week. A total of 30,000 gallons were pumped. Water from the dewatering of excavations was pumped through bag filters and three carbon vessels to remove PCBs prior to off-site disposal. A total of 45,000 gallons of water was disposed off-site at Global Cycle in Taunton, MA this week. This brings the total to 134,100 gallons of pre-treated water transported to this facility for disposal.
- Excavations with acceptable post-excavation PCB analytical results were backfilled this week. A total of 393 cy of backfill material was emplaced and compacted. This brings the total amount of backfill material emplaced to 1,806 cy to date.
- Two truck loads of non-TSCA soils (60 tons) and seven loads of non-TSCA debris (210 tons) were transported for disposal to the Rhode Island Resource Recovery Corp landfill. This brings the total to 954 tons of non-TSCA soil and 487.4 tons of non-TSCA debris moved off-site to date.
- Two rail cars loaded with TSCA-regulated soils (approximately 90 tons loaded in each car) were transported to Chemical Waste Management in Emelle, Alabama under hazardous waste manifests. Two additional rail cars were obtained, but not shipped this week. This brings the total to thirty-eight rail cars moved off-site (approximately 3,420 tons total) to date.
- Routine soil erosion and sedimentation control inspections are being conducted weekly and following rain events >0.25" of total rainfall in a 24-hour period. Issues noted during these inspections are relayed to SES the same day and corrected within 24-hours.

Dust: Fugitive dust is controlled by SES using water and covering inactive soil stockpiles. Continuous perimeter dust monitoring is performed during all site-related activity including on lot 2682 where the rail cars are loaded. To date, accumulated data shows that there have been no exceedances of the perimeter dust action level (150 ug/m³).

Safety fencing is routinely installed around open excavations deeper than 3 feet at the end of each work day.



To date a total of 6,205 tons (3,761 cy) of PCB-impacted soils have been excavated from the site, which is approximately 107.8% of the originally delineated volume, with five planned excavation areas remaining to be completed (which represents approximately 13% [454 cy] of the originally planned volume).

Overall progress continues to be hampered by subsurface concrete foundations and demolition debris encountered as well as by returning to excavations to re-dig areas based on post-excavation PCB analytical results.

For any questions, please do not hesitate to call. Thanks,

Richard G. Kowalski, CPG, LSP, CHMM
Senior Hydrogeologist

AEI Consultants
112 Water Street, 5th Floor
Boston, MA 02109

c. 508.951.3673

f. 857.233.5531

www.aeiconsultants.com


Match 1

Figure 1

MILL STREET



Tract II

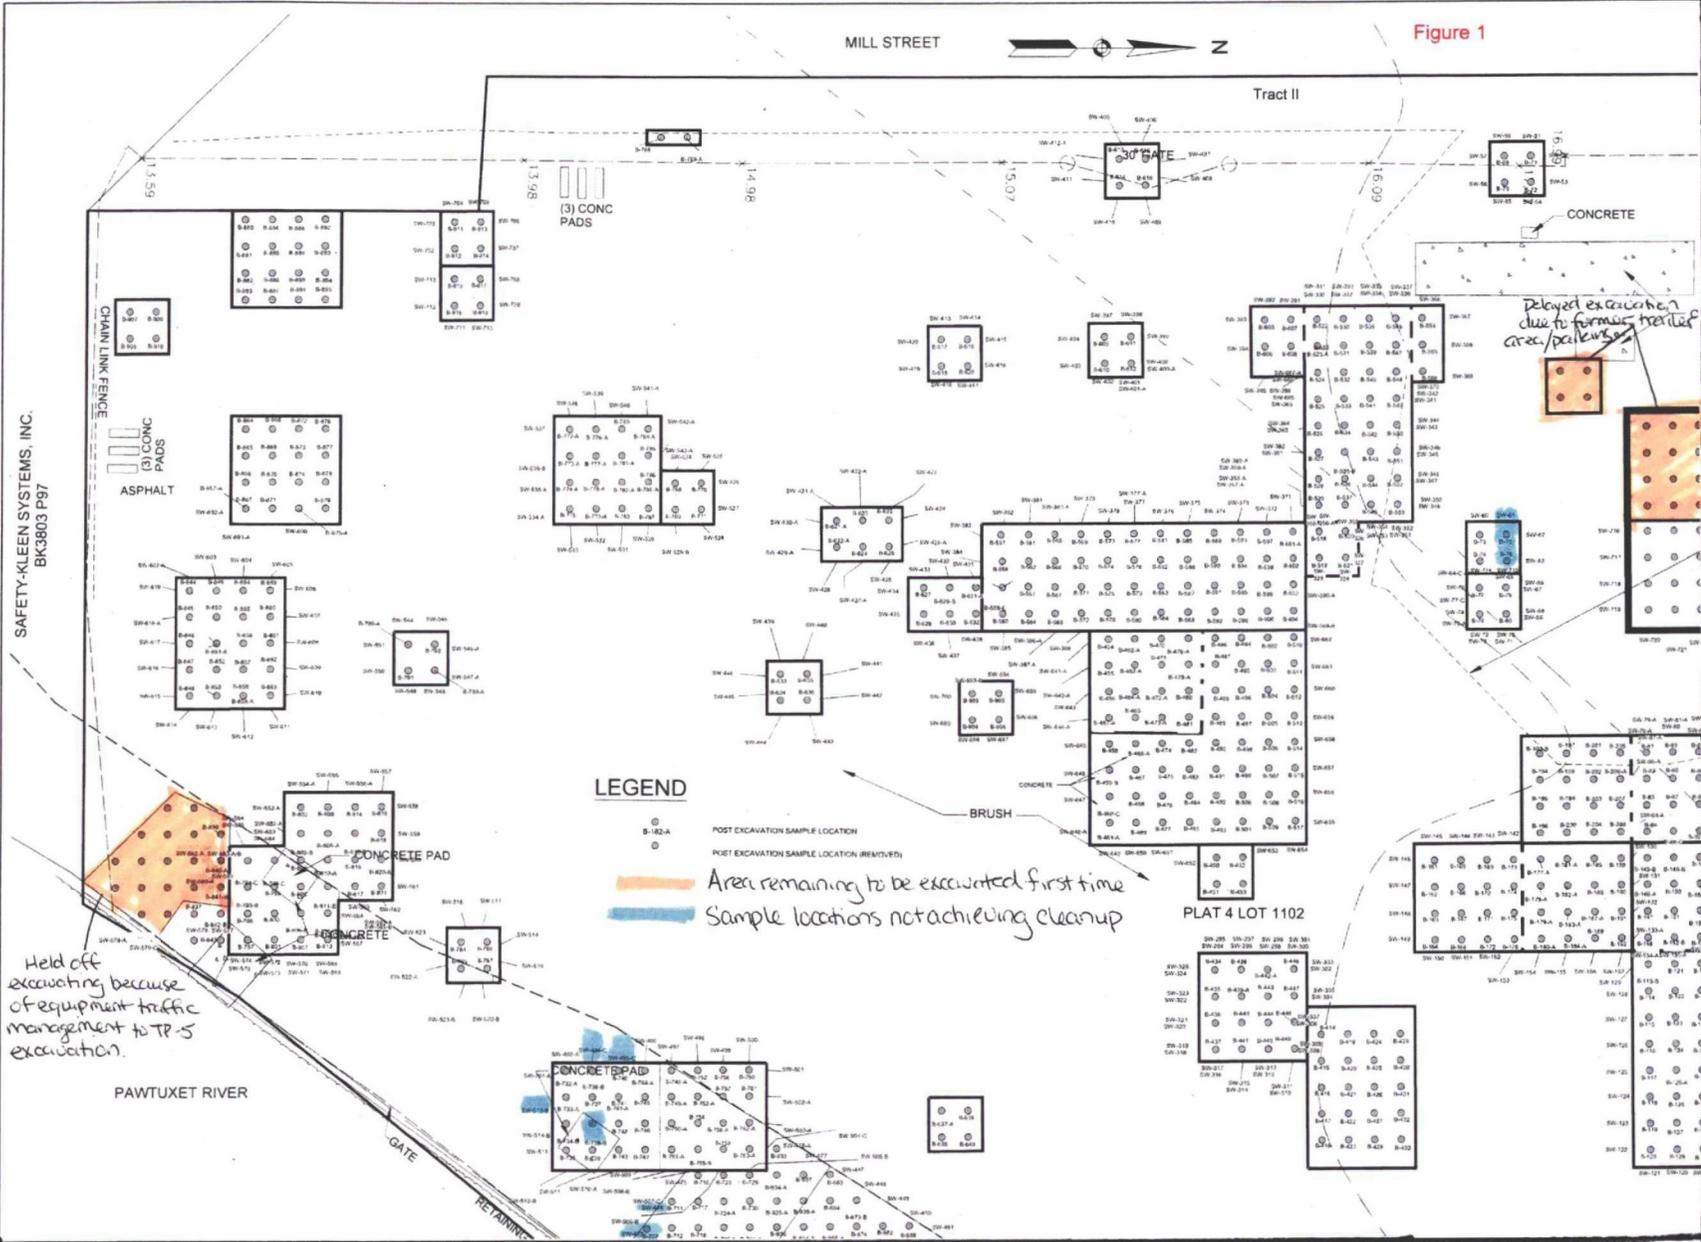

SAFETY-KLEEN SYSTEMS, INC.
BK3803 P97

LEGEND

- POST EXCAVATION SAMPLE LOCATION
- POST EXCAVATION SAMPLE LOCATION (REVISED)
- Area remaining to be excavated first time
- Sample locations not achieving cleanup

Held off excavating because of equipment traffic management to TP-5 excavation.

Delayed excavation due to former trench area/parkings

PROJECT
BASF FORMER CIBA-GEIGY FACILITY
 180 MILL STREET
 CRANSTON, RHODE ISLAND



CONSULTANTS
AEI CONSULTANTS
 112 WATER STREET, 5TH FLOOR
 BOSTON, MA 02109

Gordon R. Archibald, Inc.
 Civil and Environmental Engineers
 Professional: Rhode Island

DRAWING TITLE
POST EXCAVATION SAMPLE LOCATION MAP - SOUTHWEST SITE

NO.	DATE	REVISIONS

PROJECT NO.	
DATE	
SCALE	1" = 10'
DRAWN BY	
CHECKED BY	
DRAWING NUMBER	
SHEET OF	

Match 2

MILL STREET

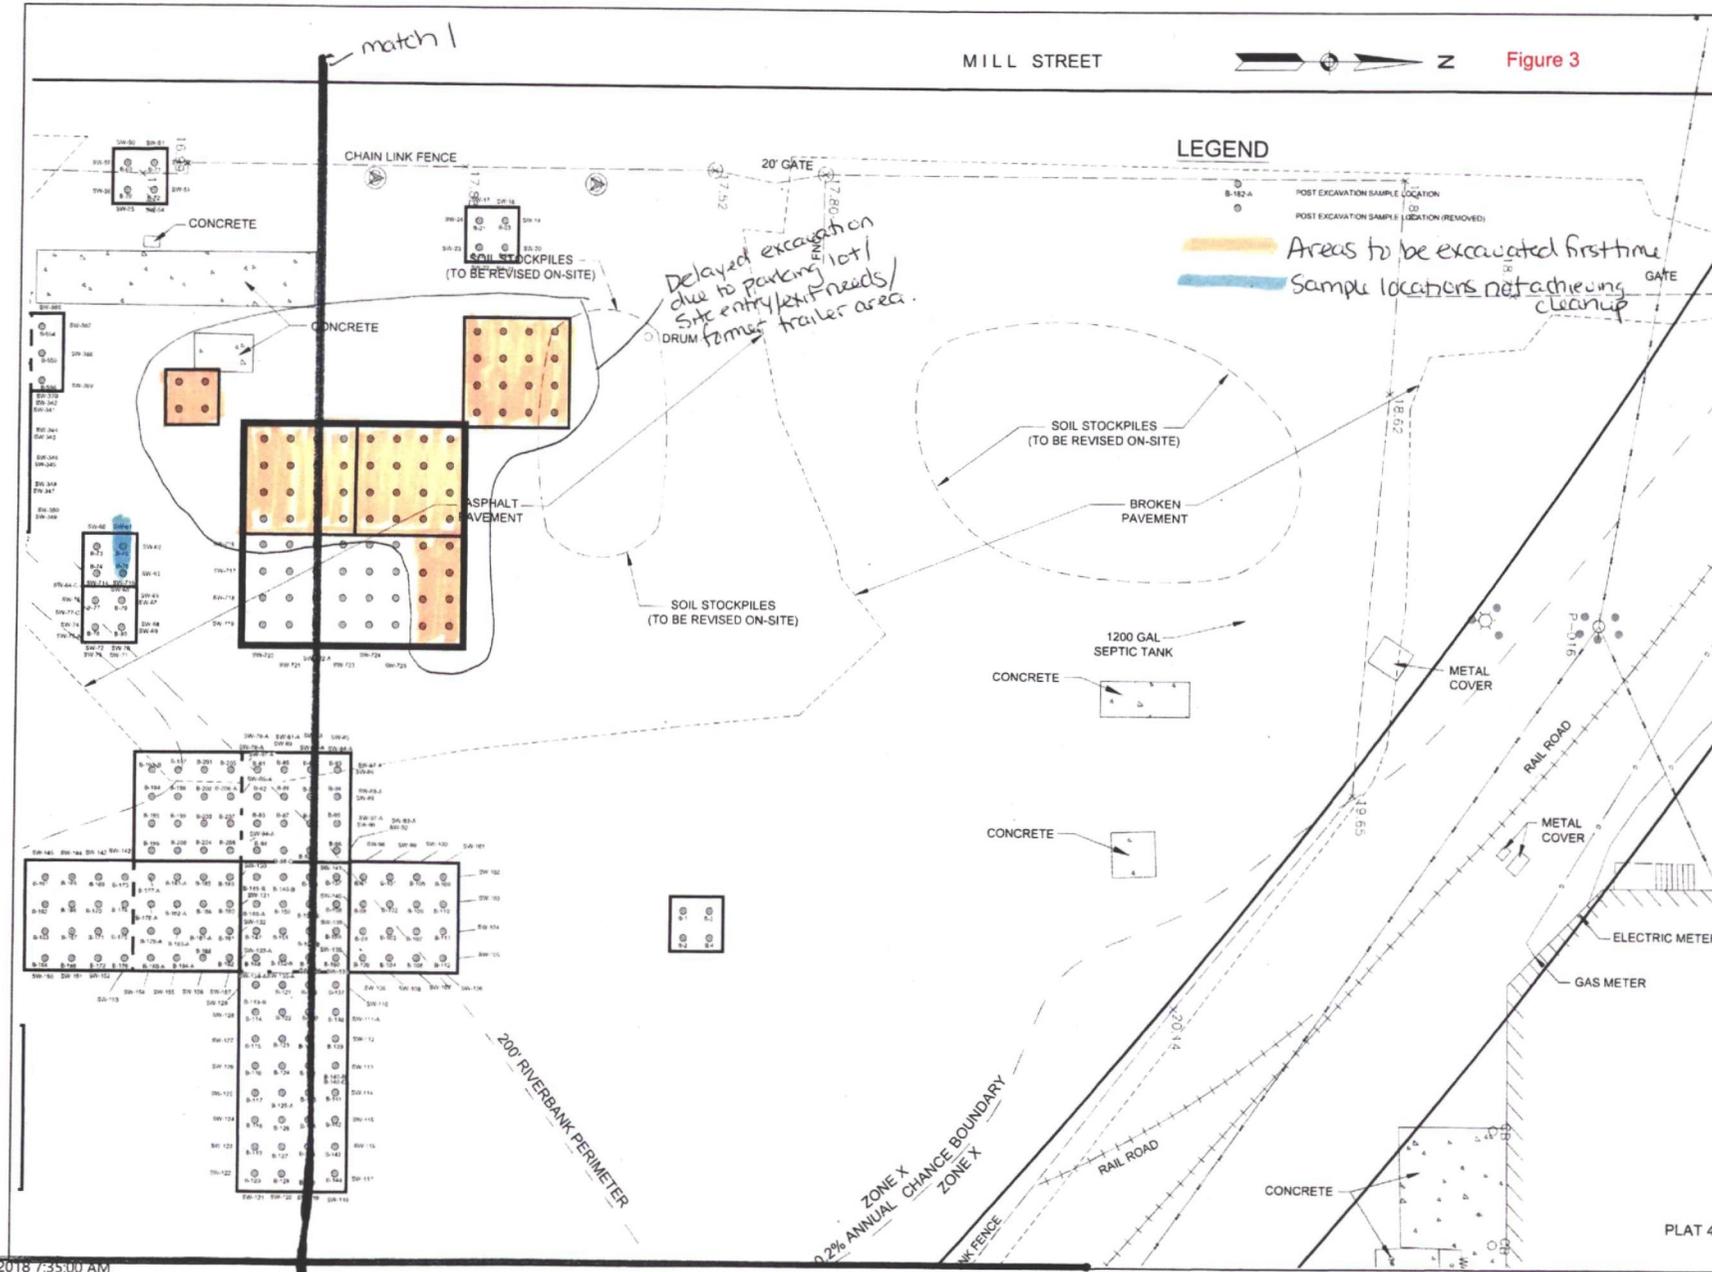


Figure 3

LEGEND

- Areas to be excavated first time
- Sample locations not achieving cleanup
- POST EXCAVATION SAMPLE LOCATION
- POST EXCAVATION SAMPLE LOCATION (REMOVED)

*Delayed excavation on
due to parking lot/
Site entry/exit needs/
DRUM former trailer area.*



match 1

match 2

11/20/2018 7:35:00 AM

PROJECT
BASF FORMER CIBA-GEIGY FACILITY
 180 MILL STREET
 CRANSTON, RHODE ISLAND



CLIENT
AEI CONSULTANTS
 112 WATER STREET, 5TH FLOOR
 BOSTON, MA 02109

Gordon R. Archibald, Inc.
 Civil and Environmental Engineers
 Professional Rhode Island

DRAWING TITLE	BT
POST EXCAVATION SAMPLE LOCATION MAP - NORTHWEST SITE	
NO	DATE
RETURNS	

PROJECT NO	
DATE	
SCALE	1" = 10'
DRAWN BY	
CHECKED BY	
DRAWING NUMBER	
SHEET	OF

PLAT 4

match 2
match 1

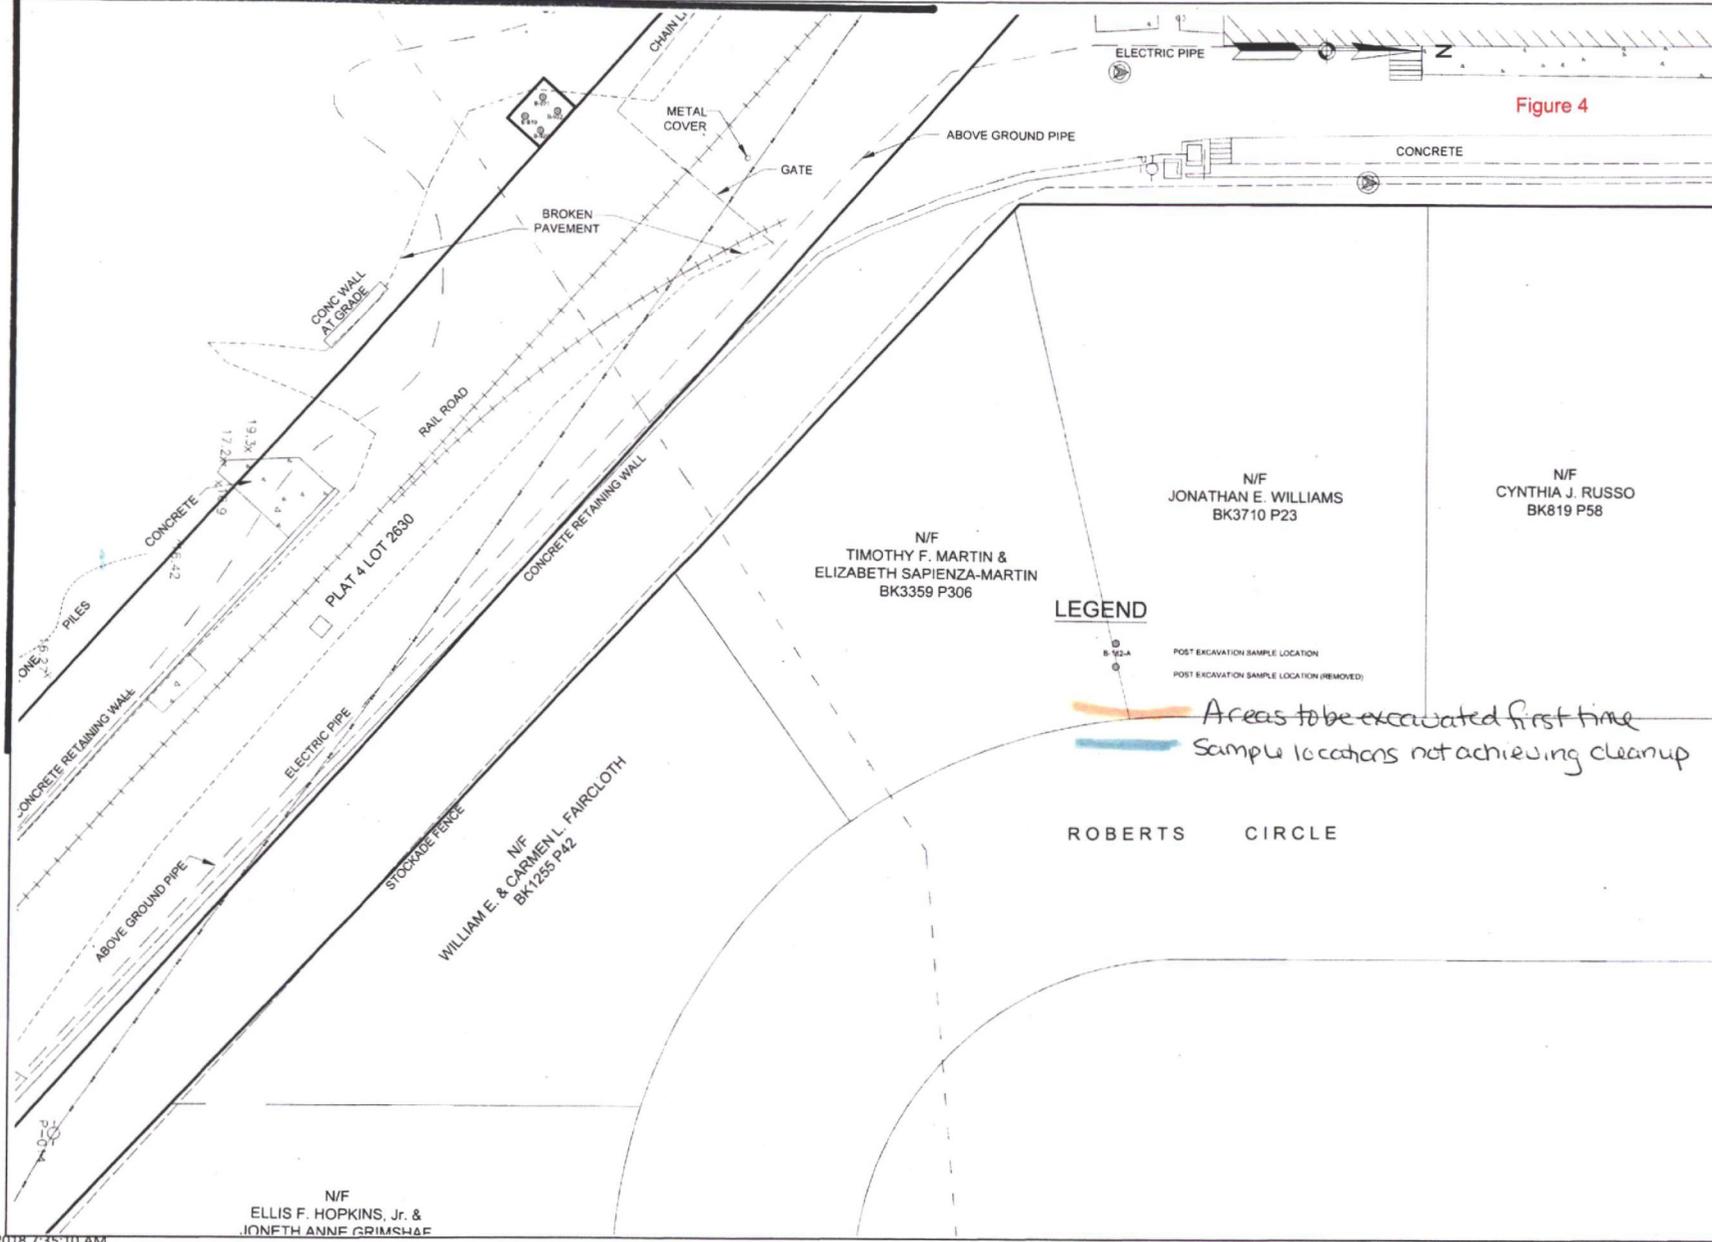


Figure 4

PROJECT
BASF FORMER CIBA-GEIGY FACILITY
 180 MILL STREET
 CRANSTON, RHODE ISLAND



CLIENT
AEI CONSULTANTS
 112 WATER STREET, 5TH FLOOR
 BOSTON, MA 02109

Gordon R. Archibald, Inc.
 Civil and Environmental Engineers
 Professional: Rhode Island

DRAWING TITLE		REVISIONS	
POST EXCAVATION SAMPLE LOCATION MAP - NORTHEAST SITE		NO	DATE
		BY	

PROJECT NO
DATE
SCALE 1" = 10'
DRAWN BY
CHECKED BY
DRAWING NUMBER
SHEET OF

LEGEND

- POST EXCAVATION SAMPLE LOCATION
- POST EXCAVATION SAMPLE LOCATION (REMOVED)

Areas to be excavated first time
Sample locations not achieving cleanup

N/F
 TIMOTHY F. MARTIN &
 ELIZABETH SAPIENZA-MARTIN
 BK3359 P306

N/F
 JONATHAN E. WILLIAMS
 BK3710 P23

N/F
 CYNTHIA J. RUSSO
 BK819 P58

N/F
 WILLIAM E. & CARMEN L. FAIRCLOTH
 BK1255 P42

N/F
 ELLIS F. HOPKINS, Jr. &
 JONETH ANNE GRIMSHAW

Table 1 - Post Excavation Samples - PCBs (Dexsil and Laboratory)
180 Mill Street, Cranston, RI

Date Collected	Sampling Location/ID Number	Depth (ft)	Special Designation	Analytical Method		Result			Sample Notes
				PCBs (8082A/3540C)	PCBs (9078)	PCBs (8082A/3540C)	PCBs (9078)	Adjusted PCBs* (9078)	
8/15/2018	B-864	1		X	X	0.68	3.4	6.7	
8/15/2018	B-865	1		X	X	2.6	1.8	3.6	
8/15/2018	B-866	1		X	X	3.1	3.0	6.0	
8/15/2018	B-867	1		X	X	28.3	84.5	169.0	Excavated
8/20/2018	B-867-1	1			X	N/A	9.0	18.0	
8/15/2018	B-868	1		X	X	1.8	11.0	22.0	
8/15/2018	B-869	1		X	X	12.6	8.6	17.3	
8/15/2018	B-870	1		X	X	22.8	49.4	98.8	
8/15/2018	B-871	1		X	X	24.8	48.9	97.8	
8/15/2018	B-871 FD	1	9078 FD		X	N/A	49.6	99.2	9078, FD
8/15/2018	B-873	1		X	X	0.67	3.0	6.0	
8/15/2018	B-874	1		X	X	4.4	5.7	11.3	
8/15/2018	B-875	1		X		26.5	-	-	Excavated
8/15/2018	B-877	1		X		7.9	-	-	
8/15/2018	B-878	1		X	X	16.3	22.5	45.0	
8/15/2018	B-879	1		X	X	14	9.2	18.3	
8/15/2018	B-788	1			X	N/A	3.3	6.7	
8/15/2018	B-789	1			X	N/A	8.1	16.2	
8/15/2018	B-613	3			X	N/A	0.0	0.0	
8/15/2018	B-614	3			X	N/A	0.0	0.0	
8/15/2018	B-614 FD	3	9078 FD		X	N/A	0.0	0.0	9078, FD
8/15/2018	B-615	3		X	X	0.2	0.0	0.0	
8/15/2018	B-615-1	3	8082 FD	X		0.3		-	8082, FD
8/15/2018	B-615 MS/MSD	3	8082 MS/MSD	X		-		-	8082, MSD
8/15/2018	B-616	3			X	N/A	0.0	0.0	
8/15/2018	SW-405	3			X	N/A	0.0	0.0	
8/15/2018	SW-406	3			X	N/A	4.8	9.5	
8/15/2018	SW-407	3			X	N/A	0.0	0.0	
8/15/2018	SW-408	3		X	X	0.7	0.0	0.0	
8/15/2018	SW-409	3			X	N/A	0.0	0.0	
8/15/2018	SW-410	3			X	N/A	0.0	0.0	
8/15/2018	SW-411	3			X	N/A	0.0	0.0	
8/15/2018	SW-412	3				N/A	6.2	12.4	
8/16/2018	B-633	3			X	N/A	1.9	3.8	
8/16/2018	B-634	3			X	N/A	14.6	29.2	lab sample <25 ppm
8/16/2018	B-634 FD	3	9078 FD		X	N/A	11.6	23.2	9078, FD
8/16/2018	B-635	3		X	X	12.2	11.8	23.6	
8/16/2018	B-636	3			X	N/A	0.0	0.0	
8/16/2018	SW-439	3			X	N/A	1.3	2.5	
8/16/2018	SW-440	3			X	N/A	0.5	1.0	
8/16/2018	SW-441	3			X	N/A	20.6	41.2	Excavated
8/16/2018	SW-442	3			X	N/A	7.8	15.6	
8/16/2018	SW-443	3		X	X	7.6	2.8	5.5	
8/16/2018	SW-444	3			X	N/A	8.7	17.4	
8/16/2018	SW-445	3			X	N/A	0.7	1.4	
8/16/2018	SW-446	3			X	N/A	7.1	14.3	
8/16/2018	B-764	3			X	N/A	0.8	1.7	
8/16/2018	B-765	3		X		0.7		-	
8/16/2018	B-766	3			X	N/A	0.9	1.7	
8/16/2018	B-767	3			X	N/A	0.0	0.0	
8/16/2018	SW-516	3			X	N/A	3.0	5.9	
8/16/2018	SW-517	3			X	N/A	1.7	3.4	
8/16/2018	SW-518	3			X	N/A	0.0	0.0	
8/16/2018	SW-519	3			X	N/A	0.2	0.4	
8/16/2018	SW-520	3		X		4.1		-	Excavated
8/16/2018	SW-521	3		X		1.3		-	Excavated
8/16/2018	SW-522	3		X		1.4		-	Excavated
8/16/2018	SW-523	3			X	N/A	0.9	1.8	

* Dexsil result multiplied by a safety factor of 2.0
Bold shaded values exceed 25 ppm.
 Light shaded values exceed 10 ppm.
 Boxed lab values take precedence over Dexsil.
 Blue shaded IDs from the Floodway.

Table 1 - Post Excavation Samples - PCBs (Dexsil and Laboratory)
180 Mill Street, Cranston, RI

Date Collected	Sampling Location/ID Number	Depth (ft)	Special Designation	Analytical Method		Result			Sample Notes
				PCBs (8082A/3540C)	PCBs (9078)	PCBs (8082A/3540C)	PCBs (9078)	Adjusted PCBs* (9078)	
8/17/2018	B-880	1		X	X	0.2	0.64	1.3	
8/17/2018	B-881	1			X	N/A	4.13	8.3	
8/17/2018	B-882	1			X	N/A	0.6	1.2	
8/17/2018	B-883	1			X	N/A	4.8	9.6	
8/17/2018	B-884	1			X	N/A	0.1	0.3	
8/17/2018	B-885	1		X	X	3	2.5	5.0	
8/17/2018	B-886	1			X	N/A	6.4	12.7	
8/17/2018	B-887	1			X	N/A	9.2	18.4	
8/17/2018	B-887 FD	1	9078 FD		X	N/A	11.2	22.4	9078, FD
8/20/2018	B-844	3			X	N/A	8.98	18.0	
8/20/2018	B-845	3		X	X	1.1	0.18	0.4	
8/20/2018	B-846	3			X	N/A	2.35	4.7	
8/20/2018	B-847	3			X	N/A	1.45	2.9	
8/20/2018	B-848	3			X	N/A	0	0.0	
8/20/2018	B-849	3			X	N/A	10	20.0	
8/20/2018	B-850	3		X	X	21.2	45.3	90.6	
8/20/2018	B-851	3			X	N/A	13.1	26.2	Excavated
8/20/2018	B-851 FD	3	9078 FD		X	N/A	15.7	31.4	9078, FD
8/20/2018	B-852	3			X	N/A	4.82	9.6	
8/20/2018	B-853	3			X	N/A	8.65	17.3	
8/20/2018	B-854	3			X	N/A	12.1	24.2	
8/20/2018	B-855	3		X	X	11.5	12.7	25.4	
8/20/2018	B-856	3			X	N/A	0	0.0	
8/20/2018	B-857	3			X	N/A	8.03	16.1	
8/20/2018	B-858	3			X	N/A	171	342.0	Excavated
8/20/2018	B-859	3			X	N/A	0	0.0	
8/20/2018	B-860	3		X	X	13.2	1.88	3.8	
8/20/2018	B-861	3			X	N/A	1.3	2.6	
8/20/2018	B-862	3			X	N/A	0.99	2.0	
8/20/2018	B-863	3			X	N/A	0	0.0	
8/20/2018	SW-602	3			X	N/A	21.1	42.2	Excavated
8/20/2018	SW-603	3		X	X	0.09	0.95	1.9	
8/20/2018	SW-604	3			X	N/A	1.05	2.1	
8/20/2018	SW-605	3			X	N/A	4.18	8.4	
8/20/2018	SW-606	3			X	N/A	7.91	15.8	
8/20/2018	SW-607	3			X	N/A	9.46	18.9	
8/20/2018	SW-608	3		X	X	ND (0.05)	0.68	1.4	
8/20/2018	SW-609	3			X	N/A	0.55	1.1	
8/20/2018	SW-610	3			X	N/A	0.26	0.5	
8/20/2018	SW-611	3			X	N/A	0.16	0.3	
8/20/2018	SW-612	3			X	N/A	0	0.0	
8/22/2018	SW-613	3		X	X	15.9	103	206.0	
8/22/2018	SW-613 FD	3	9078 FD		X	N/A	177	354.0	9078, FD
8/20/2018	SW-614	3			X	N/A	1.69	3.4	
8/20/2018	SW-615	3			X	N/A	2.25	4.5	
8/20/2018	SW-616	3			X	N/A	2.08	4.2	
8/20/2018	SW-617	3			X	N/A	4.76	9.5	
8/20/2018	SW-618	3		X	X	78.6	14.3	28.6	Excavated
8/20/2018	SW-619	3			X	N/A	7.24	14.5	
8/20/2018	B-621	3			X	N/A	51	102.0	Excavated
8/20/2018	B-622	3			X	N/A	26	52.0	Excavated
8/20/2018	B-623	3			X	N/A	5.27	10.5	
8/20/2018	B-624	3			X	N/A	12.3	24.6	
8/20/2018	B-625	3		X	X	3.3	10	20.0	1
8/20/2018	B-626	3			X	N/A	4.89	9.8	
8/20/2018	SW-421	3			X	N/A	12.8	25.6	Excavated
8/20/2018	SW-422	3			X	N/A	22.2	44.4	Excavated
8/20/2018	SW-423	3		X	X	3.1	8.3	16.6	1

* Dexsil result multiplied by a safety factor of 2.0
Bold shaded values exceed 25 ppm.
Light shaded values exceed 10 ppm.
Boxed lab values take precedence over Dexsil.
Blue shaded IDs from the Floodway.

Table 1 - Post Excavation Samples - PCBs (Dexsil and Laboratory)
180 Mill Street, Cranston, RI

Date Collected	Sampling Location/ID Number	Depth (ft)	Special Designation	Analytical Method		Result			Sample Notes
				PCBs (8082A/3540C)	PCBs (9078)	PCBs (8082A/3540C)	PCBs (9078)	Adjusted PCBs* (9078)	
8/20/2018	SW-424	3			X	N/A	6.06	12.1	
8/20/2018	SW-425	3			X	N/A	13.6	27.2	Excavated
8/20/2018	SW-426	3			X	N/A	2.03	4.1	
8/20/2018	SW-427	3			X	N/A	13	26.0	Excavated
8/20/2018	SW-428	3		X	X	10.1	13.4	26.8	
8/20/2018	SW-429	3			X	N/A	12.6	25.2	Excavated
8/20/2018	SW-430	3			X	N/A	32.6	65.2	Excavated
8/21/2018	B-454	2			X	N/A	1.01	2.0	
8/21/2018	B-454 FD	2	9078 FD		X	N/A	0.64	1.3	9078, FD
8/21/2018	B-455	2		X	X	11.6	13.6	27.2	
8/21/2018	B-456	2			X	N/A	9.85	19.7	
8/21/2018	B-457	2			X	N/A	60.9	121.8	Excavated
8/21/2018	B-462	2			X	N/A	61.4	122.8	Excavated
8/21/2018	B-463	2			X	N/A	88.4	176.8	Excavated
8/21/2018	B-464	2			X	N/A	18.2	36.4	Excavated
8/21/2018	B-465	2		X	X	2.6	64.3	128.6	1
8/21/2018	B-470	2		X	X	2.7	79.1	158.2	1
8/21/2018	B-471	2			X	N/A	12.3	24.6	
8/21/2018	B-472	2			X	N/A	20.5	41.0	Excavated
8/21/2018	B-473	2			X	N/A	23.5	47.0	Excavated
8/21/2018	B-478	2			X	N/A	29.9	59.8	Excavated
8/21/2018	B-479	2			X	N/A	50.3	100.6	Excavated
8/21/2018	SW-641	2			X	N/A	62.9	125.8	Excavated
8/21/2018	SW-642	2			X	N/A	110	220.0	Excavated
8/21/2018	SW-643	2		X	X	19.3	64.6	129.2	
8/21/2018	SW-644	2			X	N/A	72.4	144.8	Excavated
8/21/2018	SW-663	2		X	X	21.2	84.6	169.2	
8/21/2018	SW-664	2			X	N/A	93.6	187.2	Excavated
8/21/2018	SW-665	2			X	N/A	121	242.0	Excavated
8/21/2018	SW-669	2			X	N/A	39.9	79.8	Excavated
8/21/2018	SW-670	2			X	N/A	6.21	12.4	
8/22/2018	9/4/2018			X	X	3	19.6	39.2	
8/22/2018	B-522	7		X	X	29	19	38.0	Excavated
8/22/2018	9/4/2018			X	X	16.5	37.9	75.8	
8/22/2018	B-523	7		X	X	17.5	29	58.0	
8/22/2018	9/4/2018			X	X	4.8	25.8	51.6	
8/22/2018	B-524	7		X	X	10.1	28.5	57.0	
8/22/2018	9/4/2018			X	X	14.9	0	0.0	
8/22/2018	B-525	7		X	X	5	20.6	41.2	
8/22/2018	9/4/2018			X	X	9.5	37	74.0	1
8/22/2018	B-526	7		X	X	3.8	48.6	97.2	
8/22/2018	9/4/2018			X	X	3.9	54.2	108.4	
8/22/2018	B-527	7		X	X	10.8	39	78.0	
8/22/2018	9/4/2018			X	X	5.7	N/A		
9/4/2018	B-528	7	8082 FD	X		-	N/A		
9/4/2018	B-529	7	8082 MS/MSD	X		-	N/A		
9/4/2018	B-530	7		X		-	N/A		
9/4/2018	B-531	7		X		-	N/A		
9/4/2018	B-532	7		X		-	N/A		
9/4/2018	B-533	7		X		-	N/A		
9/4/2018	B-533-1	7	8082 FD	X		-	N/A		
9/4/2018	B-533 MS/MSD	7	8082 MS/MSD	X		-	N/A		

* Dexsil result multiplied by a safety factor of 2.0
Bold shaded values exceed 25 ppm.
Light shaded values exceed 10 ppm.
Boxed lab values take precedence over Dexsil.
Blue shaded IDs from the Floodway.

Table 1 - Post Excavation Samples - PCBs (Dexsil and Laboratory)
180 Mill Street, Cranston, RI

Date Collected	Sampling Location/ID Number	Depth (ft)	Special Designation	Analytical Method		Result			Sample Notes
				PCBs (8082A/3540C)	PCBs (9078)	PCBs (8082A/3540C)	PCBs (9078)	Adjusted PCBs* (9078)	
8/22/2018 9/4/2018	B-534	7		X	X	24.2	56.1	112.2	
8/22/2018	B-534 FD	7	9078 FD		X	N/A	43.4	86.8	9078, FD
8/22/2018	B-535	7		X	X	41.2	46.9	93.8	Excavated
8/22/2018 9/4/2018	B-536	7		X	X	8.2	25.3	50.6	
8/22/2018 9/4/2018	B-537	7		X	X	7.9	52.9	105.8	
8/22/2018 9/4/2018	B-538	7		X	X	0.1	29	58.0	
8/22/2018 9/4/2018	B-539	7		X	X	0.6	126	252.0	
8/22/2018	B-540	7		X	X	0.6	35.8	71.6	1
8/22/2018 9/4/2018	B-541	7		X	X	0.2	94.2	188.4	
8/22/2018 9/4/2018	B-542	7		X	X	2.8	71.2	142.4	
8/22/2018 9/4/2018	B-543	7		X	X	0.5	48.6	97.2	
8/22/2018 9/4/2018	B-544	7		X	X	7.7	25.3	50.6	
8/22/2018	B-545	7		X	X	7.8	56.8	113.6	1
8/22/2018 9/4/2018	B-546	7		X	X	9.4	16.8	33.6	
8/22/2018 9/4/2018	B-547	7		X	X	6.2	36	72.0	
8/22/2018 9/4/2018	B-548	7		X	X	2.3	57.1	114.2	
8/22/2018 9/4/2018	B-549	7		X	X	1.1	92.5	185.0	
8/22/2018	B-550	7		X	X	2.9	24.9	49.8	1
8/22/2018 9/4/2018	B-551	7		X	X	3.2	51.4	102.8	
8/22/2018 9/4/2018	B-552	7		X	X	2.9	25.5	51.0	
8/22/2018 9/4/2018	B-553	7		X	X	4.1	22.6	45.2	
9/5/2018	B-553-1	7	8082 FD			4.8			
9/5/2018	B-553 MS/MSD	7	8082 MS/MSD	X		-			
8/23/2018	B-748	4		X		4.4	-	-	Excavated
8/23/2018	B-749	4		X		2.6	-	-	Excavated
8/23/2018	B-750	4		X		1.5	-	-	Excavated
8/23/2018	B-751	4		X		2.7	-	-	Excavated
8/23/2018	B-752	4		X		7.1	-	-	
8/23/2018	B-753	4		X		1.3	-	-	Excavated
8/23/2018	B-754	4		X		0	-	-	
8/23/2018	B-755	4		X		1.1	-	-	Excavated
8/23/2018	B-755-1	4	8082 FD	X		0.8	-	-	8082, FD
8/23/2018	B-755 MS/MSD	4	8082 MS/MSD	X		-	-	-	8082, MSD
8/23/2018	B-756	4		X		5.8	-	-	
8/23/2018	B-757	4		X		1.7	-	-	
8/23/2018	B-758	4		X		1.4	-	-	Excavated
8/23/2018	B-759	4		X		0.3	-	-	
8/23/2018	B-760	4		X		3.3	-	-	
8/23/2018	B-761	4		X		1	-	-	
8/23/2018	B-762	4		X		0.3	-	-	
8/23/2018	B-763	4		X		1	-	-	Excavated
8/23/2018	SW-497	4		X		3.7	-	-	
8/23/2018	SW-498	4		X		2.5	-	-	
8/23/2018	SW-499	4		X		7.6	-	-	
8/23/2018	SW-500	4		X		6.1	-	-	

* Dexsil result multiplied by a safety factor of 2.0
Bold shaded values exceed 25 ppm.
 Light shaded values exceed 10 ppm.
 Boxed lab values take precedence over Dexsil.
 Blue shaded IDs from the Floodway.

Table 1 - Post Excavation Samples - PCBs (Dexsil and Laboratory)
180 Mill Street, Cranston, RI

Date Collected	Sampling Location/ID Number	Depth (ft)	Special Designation	Analytical Method		Result			Sample Notes
				PCBs (8082A/3540C)	PCBs (9078)	PCBs (8082A/3540C)	PCBs (9078)	Adjusted PCBs* (9078)	
8/23/2018	SW-501	4		X		6	-	-	
8/23/2018	SW-502	4		X		12.1	-	-	
8/23/2018	SW-503	4		X		10.1	-	-	
8/23/2018	SW-504	4		X		2.9	-	-	Excavated
8/23/2018	SW-505	4		X		5.1	-	-	Excavated
8/23/2018	SW-506	4		X		6.9	-	-	Excavated
8/23/2018	SW-507	4		X		2.1	-	-	Excavated
8/23/2018	SW-508	4		X		8.3	-	-	Excavated
8/23/2018	SW-508-1	4	8082 FD	X		5.6	-	-	Excavated
8/23/2018	SW-508 MS/MSD	4	8082 MS/MSD	X		-	-	-	8082, MSD
8/23/2018	SW-671	4		X		4.4	-	-	Excavated
8/23/2018	SW-672	4		X		3.8	-	-	Excavated
8/23/2018	SW-673	4		X		7.5	-	-	Excavated
8/23/2018	SW-674	4		X		8.1	-	-	Excavated
8/27/2018	B-97	2			X	N/A	10.9	21.8	
8/27/2018	B-98	2			X	N/A	8.89	17.8	
8/27/2018	B-99	2			X	N/A	7.7	15.4	
8/27/2018	B-100	2		X	X	7.7	12.1	24.2	1
8/27/2018	B-100 FD	2	9078 FD		X	N/A	12.3	24.6	9078, FD
8/27/2018	B-100-1	2	8082 FD	X		9.1	-	-	8082, FD
8/27/2018	B-100 MS/MSD	2	8082 MS/MSD	X		-	-	-	8082, MSD
8/27/2018	B-101	2			X	N/A	7.32	14.6	
8/27/2018	B-102	2			X	N/A	2.45	4.9	
8/27/2018	B-103	2			X	N/A	6.93	13.9	
8/27/2018	B-104	2			X	N/A	5.71	11.4	
8/27/2018	B-105	2		X	X	8	4.64	9.3	
8/27/2018	B-106	2			X	N/A	10.5	21.0	
8/27/2018	B-107	2			X	N/A	6.17	12.3	
8/27/2018	B-108	2			X	N/A	1.25	2.5	
8/27/2018	B-109	2			X	N/A	1.49	3.0	
8/27/2018	B-110	2		X	X	9.2	5.58	11.2	1
8/27/2018	B-111	2			X	N/A	0.76	1.5	
8/27/2018	B-112	2			X	N/A	2.07	4.1	
8/27/2018	SW-98	2			X	N/A	19.4	38.8	Excavated
8/27/2018	SW-99	2			X	N/A	8.87	17.7	
8/27/2018	SW-100	2		X	X	24.7	8.86	17.7	Excavated
8/27/2018	SW-100 FD	2	9078 FD		X	N/A	13.3	26.6	9078, FD
8/27/2018	SW-101	2			X	N/A	0.8	1.6	
8/27/2018	SW-102	2			X	N/A	8.37	16.7	
8/27/2018	SW-103	2			X	N/A	3.75	7.5	
8/27/2018	SW-104	2			X	N/A	4.6	9.2	
8/27/2018	SW-105	2		X	X	15.7	3.61	7.2	
8/27/2018	SW-106	2			X	N/A	5.79	11.6	
8/27/2018	SW-107	2			X	N/A	2.66	5.3	
8/27/2018	SW-108	2			X	N/A	2.19	4.4	
8/27/2018	SW-109	2			X	N/A	7.86	15.7	
8/27/2018	B-872	1	Concrete	X		1.2	N/A	N/A	Concrete
8/27/2018	B-876	1	Concrete	X		ND (0.2)	N/A	N/A	Concrete
8/27/2018	B-888	1	Concrete	X		0.5	N/A	N/A	Concrete
8/27/2018	B-889	1	Concrete	X		ND (0.2)	N/A	N/A	Concrete
8/27/2018	B-890	1	Concrete	X		ND (0.2)	N/A	N/A	Concrete
8/27/2018	B-891	1	Concrete	X		ND (0.2)	N/A	N/A	Concrete
8/27/2018	B-892	1	Concrete	X		ND (0.2)	N/A	N/A	Concrete
8/27/2018	B-893	1	Concrete	X		1.1	N/A	N/A	Concrete
8/27/2018	B-894	1	Concrete	X		ND (0.2)	N/A	N/A	Concrete
8/27/2018	B-895	1	Concrete	X		ND (0.2)	N/A	N/A	Concrete

* Dexsil result multiplied by a safety factor of 2.0
Bold shaded values exceed 25 ppm.
 Light shaded values exceed 10 ppm.
 Boxed lab values take precedence over Dexsil.
 Blue shaded IDs from the Floodway.

Table 1 - Post Excavation Samples - PCBs (Dexsil and Laboratory)
180 Mill Street, Cranston, RI

Date Collected	Sampling Location/ID Number	Depth (ft)	Special Designation	Analytical Method		Result			Sample Notes
				PCBs (8082A/3540C)	PCBs (9078)	PCBs (8082A/3540C)	PCBs (9078)	Adjusted PCBs* (9078)	
8/28/2018	B-177	2			X	N/A	18.4	36.8	Excavated
8/28/2018	B-178	2			X	N/A	15.7	31.4	Excavated
8/28/2018	B-179	2			X	N/A	18.8	37.6	Excavated
8/28/2018	B-180	2		X	X	25.9	19.2	38.4	Excavated
8/28/2018	B-180 FD	2	9078 FD		X	N/A	16.6	33.2	Excavated
8/28/2018	B-181	2			X	N/A	23.7	47.4	Excavated
8/28/2018	B-182	2			X	N/A	35.6	71.2	Excavated
8/28/2018	B-183	2			X	N/A	20.1	40.2	Excavated
8/28/2018	B-184	2			X	N/A	21.7	43.4	Excavated
8/28/2018	B-185	2		X	X	20.9	18.2	36.4	
8/28/2018	B-186	2			X	N/A	6.63	13.3	
8/28/2018	B-187	2			X	N/A	15	30.0	Excavated
8/28/2018	B-188	2			X	N/A	5.96	11.9	
8/28/2018	B-189	2			X	N/A	9.97	19.9	
8/28/2018	B-190	2		X	X	19.7	6.21	12.4	
8/28/2018	B-191	2			X	N/A	11.5	23.0	
8/28/2018	B-192	2			X	N/A	6.38	12.8	
8/28/2018	SW-154	2			X	N/A	2.05	4.1	
8/28/2018	SW-155	2		X	X	2.3	2.35	4.7	
8/28/2018	SW-156	2			X	N/A	6.77	13.5	
8/28/2018	SW-157	2			X	N/A	3.8	7.6	
8/28/2018	SW-675	2			X	N/A	15.8	31.6	Excavated
8/28/2018	SW-676	2			X	N/A	1.04	2.1	
8/28/2018	SW-677	2		X	X	1	0	0.0	
8/28/2018	SW-677 FD	2	9078 FD		X	N/A	0	0.0	9078, FD
8/28/2018	SW-678	2			X	N/A	5.31	10.6	
8/28/2018	B-480	2		X	X	12.7	3.76	7.52	
8/28/2018	B-481	2			X	N/A	3.83	7.66	
8/28/2018	SW-666	2			X	N/A	8.15	16.3	
8/28/2018	SW-667	2			X	N/A	6.23	12.46	
8/28/2018	SW-668	2		X	X	21.9	11.9	23.8	
8/29/2018	B-557	3			X	N/A	4.71	9.42	
8/29/2018	B-558	3			X	N/A	0	0	
8/29/2018	B-559	3			X	N/A	26.3	52.6	Excavated
8/29/2018	B-560	3		X	X	6.8	2.2	4.4	
8/29/2018	B-561	3			X	N/A	3.09	6.18	
8/29/2018	B-562	3			X	N/A	9.55	19.1	
8/29/2018	B-563	3			X	N/A	9.62	19.24	
8/29/2018	B-564	3			X	N/A	0.61	1.22	
8/29/2018	B-565	3		X	X	6.2	0	0	
8/29/2018	B-566	3			X	N/A	1.96	3.92	
8/29/2018	B-567	3			X	N/A	1.34	2.68	
8/29/2018	B-568	3			X	N/A	1.06	2.12	
8/29/2018	B-569	3			X	N/A	0.07	0.14	
8/29/2018	B-570	3		X	X	14.9	3.11	6.22	
8/29/2018	B-571	3			X	N/A	1.18	2.36	
8/29/2018	B-572	3			X	N/A	2.3	4.6	
8/29/2018	B-573	3			X	N/A	10.8	21.6	
8/29/2018	B-574	3			X	N/A	2.38	4.76	
8/29/2018	B-574 FD	3	9078 FD		X	N/A	6.08	12.16	9078, FD
8/29/2018	B-575	3		X	X	12	4.88	9.76	
8/29/2018	B-576	3			X	N/A	0	0	
8/29/2018	B-577	3			X	N/A	9.58	19.16	
8/29/2018	B-578	3			X	N/A	7.2	14.4	
8/29/2018	B-579	3			X	N/A	1.67	3.34	
8/29/2018	B-580	3		X	X	0.5	0.04	0.08	

* Dexsil result multiplied by a safety factor of 2.0
Bold shaded values exceed 25 ppm.
Light shaded values exceed 10 ppm.
Boxed lab values take precedence over Dexsil.
Blue shaded IDs from the Floodway.

Table 1 - Post Excavation Samples - PCBs (Dexsil and Laboratory)
180 Mill Street, Cranston, RI

Date Collected	Sampling Location/ID Number	Depth (ft)	Special Designation	Analytical Method		Result			Sample Notes
				PCBs (8082A/3540C)	PCBs (9078)	PCBs (8082A/3540C)	PCBs (9078)	Adjusted PCBs* (9078)	
8/29/2018	B-581	3			X	N/A	5.81	11.62	
8/29/2018	B-582	3			X	N/A	5.75	11.5	
8/29/2018	B-583	3			X	N/A	2.45	4.9	
8/29/2018	B-584	3			X	N/A	6.38	12.76	
8/29/2018	B-585	3		X	X	2.1	1.38	2.76	
8/30/2018	B-586	3			X	N/A	1.16	2.32	
8/30/2018	B-587	3			X	N/A	7	14	
8/30/2018	B-588	3			X	N/A	7.96	15.92	
8/30/2018	B-589	3			X	N/A	4.11	8.22	
8/29/2018	B-590	3		X	X	1.29	0	0	
8/30/2018	B-591	3			X	N/A	4.07	8.14	
8/30/2018	B-592	3			X	N/A	0.79	1.58	
8/30/2018	B-593	3			X	N/A	0	0	
8/30/2018	B-594	3			X	N/A	0	0	
8/30/2018	B-594 FD	3	9078 FD		X	N/A	0	0	9078, FD
8/29/2018	B-595	3		X	X	2.7	5.3	10.6	
8/30/2018	B-596	3			X	N/A	5.63	11.26	
8/30/2018	B-597	3			X	N/A	0	0	
8/30/2018	B-598	3			X	N/A	0	0	
8/30/2018	B-599	3			X	N/A	0	0	
8/29/2018	B-600	3		X	X	4.8	3.07	6.14	
8/30/2018	B-601	3			X	N/A	17	34	Excavated
8/30/2018	B-602	3			X	N/A	4.75	9.5	
8/30/2018	B-603	3			X	N/A	3.9	7.8	
8/30/2018	B-604	3			X	N/A	0	0	
8/30/2018	SW-371	3			X	N/A	10	20	
8/30/2018	SW-372	3			X	N/A	0	0	
8/30/2018	SW-373	3		X	X	1.3	0	0	
8/30/2018	SW-374	3			X	N/A	0	0	
8/30/2018	SW-375	3			X	N/A	1.09	2.18	
8/30/2018	SW-376	3			X	N/A	10.9	21.8	
8/30/2018	SW-377	3			X	N/A	31.7	63.4	Excavated
8/30/2018	SW-378	3		X	X	8.1	34.1	68.2	
8/30/2018	SW-378 FD	3	9078 FD		X	N/A	23.2	46.4	
8/30/2018	SW-378-1	3	8082 FD	X		7.4	N/A	-	
8/30/2018	SW-378 MS/MSD	3	8082 MS/MSD	X		-			
8/30/2018	SW-379	3			X	N/A	3.48	6.96	
8/30/2018	SW-380	3			X	N/A	39.8	79.6	Excavated
8/30/2018	SW-381	3			X	N/A	1.91	3.82	
8/30/2018	SW-382	3			X	N/A	0	0	
8/30/2018	SW-383	3		X	X	23.2	4.81	9.62	
8/30/2018	SW-384	3			X	N/A	0	0	
8/30/2018	SW-385	3			X	N/A	9.8	19.6	
8/30/2018	SW-386	3			X	N/A	23.3	46.6	Excavated
8/30/2018	SW-387	3			X	N/A	17.4	34.8	Excavated
8/30/2018	SW-388	3		X	X	7	12.1	24.2	
8/30/2018	SW-389	3			X	N/A	28.3	56.6	Excavated
8/30/2018	SW-390	3			X	N/A	19	38	Excavated
8/30/2018	B-627	3			X	N/A	6.6	13.2	
8/30/2018	B-628	3			X	N/A	7.28	14.56	
8/30/2018	B-629	3			X	N/A	12.9	25.8	Excavated
8/30/2018	B-630	3		X	X	9.6	9.73	19.46	
8/30/2018	B-631	3			X	N/A	19.6	39.2	Excavated
8/30/2018	B-632	3			X	N/A	11.3	22.6	
8/30/2018	SW-431	3			X	N/A	0	0	
8/30/2018	SW-432	3			X	N/A	9.82	19.64	
8/30/2018	SW-433	3		X	X	0.99	3.07	6.14	
8/30/2018	SW-434	3			X	N/A	4.48	8.96	

* Dexsil result multiplied by a safety factor of 2.0
Bold shaded values exceed 25 ppm.
Light shaded values exceed 10 ppm.
Boxed lab values take precedence over Dexsil.
Blue shaded IDs from the Floodway.

Table 1 - Post Excavation Samples - PCBs (Dexsil and Laboratory)
180 Mill Street, Cranston, RI

Date Collected	Sampling Location/ID Number	Depth (ft)	Special Designation	Analytical Method		Result			Sample Notes
				PCBs (8082A/3540C)	PCBs (9078)	PCBs (8082A/3540C)	PCBs (9078)	Adjusted PCBs* (9078)	
8/30/2018	SW-435	3			X	N/A	4.84	9.68	
8/30/2018	SW-436	3			X	N/A	0	0	
8/30/2018	SW-437	3			X	N/A	8.58	17.16	
8/30/2018	SW-438	3		X	X	19.8	11.5	23	
8/30/2018	SW-438 FD	3	9078 FD		X	N/A	33.8	67.6	9078, FD
8/31/2018	B-768	3			X	N/A	2.89	5.78	
8/31/2018	B-769	3			X	N/A	6	12	
8/31/2018	B-770	3		X	X	2.2	4.75	9.5	
8/31/2018	B-771	3			X	N/A	9.2	18.4	
8/31/2018	SW-524	3			X	N/A	0	0	
8/31/2018	SW-525	3		X	X	2.19	0	0	
8/31/2018	SW-526	3			X	N/A	2.35	4.7	
8/31/2018	SW-527	3			X	N/A	4.56	9.12	
8/31/2018	SW-528	3			X	N/A	0	0	
8/31/2018	SW-529	3			X	N/A	17.1	34.2	Excavated
8/31/2018	B-772	3			X	N/A	16.9	33.8	Excavated
8/31/2018	B-773	3			X	N/A	187	374	Excavated
8/31/2018	B-774	3			X	N/A	16	32	Excavated
8/31/2018	B-775	3		X	X	0.2	5.28	10.56	
8/31/2018	B-776	3			X	N/A	22.5	45	Excavated
8/31/2018	B-777	3			X	N/A	111	222	Excavated
8/31/2018	B-778	3			X	N/A	19.3	38.6	Excavated
8/31/2018	B-779	3			X	N/A	17.5	35	Excavated
8/31/2018	B-780	3		X	X	7.2	13.8	27.6	
8/31/2018	B-781	3			X	N/A	50.4	100.8	Excavated
8/31/2018	B-781 FD	3	9078 FD		X	N/A	40.6	81.2	9078, FD
8/31/2018	B-782	3			X	N/A	22.5	45	Excavated
8/31/2018	B-783	3			X	N/A	0	0	
8/31/2018	B-784	3			X	N/A	13	26	Excavated
8/31/2018	B-785	3		X	X	14.6	13.9	27.8	
8/31/2018	B-786	3			X	N/A	14.2	28.4	Excavated
8/31/2018	B-787	3			X	N/A	0.56	1.12	
8/31/2018	SW-530	3		X	X	4.7	1.51	3.02	
8/31/2018	SW-531	3			X	N/A	0	0	
8/31/2018	SW-532	3			X	N/A	5.17	10.34	
8/31/2018	SW-533	3			X	N/A	9.52	19.04	
8/31/2018	SW-534	3			X	N/A	31.7	63.4	Excavated
8/31/2018	SW-535	3		X	X	26.7	22	44	Excavated
8/31/2018	SW-535 FD	3	9078 FD		X		22.3	44.6	Excavated
8/31/2018	SW-535-1	3	8082 FD	X		34.5	N/A	-	8082/9078, FD
8/31/2018	SW-535 MSD	3	8082 MS/MSD	X		-	N/A	-	8082, MSD
8/31/2018	SW-536	3			X	N/A	14.9	29.8	Excavated
8/31/2018	SW-537	3			X	N/A	8.63	17.26	
8/31/2018	SW-538	3			X	N/A	26.9	53.8	Excavated
8/31/2018	SW-539	3			X	N/A	19.9	39.8	Excavated
8/31/2018	SW-540	3		X	X	10.4	6.6	13.2	
8/31/2018	SW-541	3			X	N/A	35.6	71.2	Excavated
8/31/2018	SW-542	3			X	N/A	146	292	Excavated
8/31/2018	SW-543	3			X	N/A	68.9	137.8	Excavated
8/31/2018	SW-679	2			X	N/A	10.5	21	
8/31/2018	SW-680	2		X	X	7.2	15	30	
8/31/2018	SW-681	2		X	X	7	13.5	27	
8/31/2018	SW-682	2			X	N/A	19.8	39.6	Excavated
9/4/2018	B-145	7		X		29.9	N/A	-	Excavated
9/4/2018	B-146	7		X		29.2	N/A	-	Excavated
9/4/2018	B-147	7		X		16.4	N/A	-	
9/4/2018	B-148	7		X		22.9	N/A	-	

* Dexsil result multiplied by a safety factor of 2.0
Bold shaded values exceed 25 ppm.
 Light shaded values exceed 10 ppm.
 Boxed lab values take precedence over Dexsil.
 Blue shaded IDs from the Floodway.

Table 1 - Post Excavation Samples - PCBs (Dexsil and Laboratory)
180 Mill Street, Cranston, RI

Date Collected	Sampling Location/ID Number	Depth (ft)	Special Designation	Analytical Method		Result			Sample Notes
				PCBs (8082A/3540C)	PCBs (9078)	PCBs (8082A/3540C)	PCBs (9078)	Adjusted PCBs* (9078)	
9/4/2018	B-149	7		X		60	N/A	-	Excavated
9/4/2018	B-150	7		X		15	N/A	-	
9/4/2018	B-150-1	7	8082 FD	X		12.5	N/A	-	
9/4/2018	B-150 MS/MSD	7	8082 MS/MSD	X		-	N/A	-	
9/4/2018	B-151	7		X		22.1	N/A	-	
9/4/2018	B-152	7		X		30.3	N/A	-	Excavated
9/4/2018	B-153	7		X		1.8	N/A	-	
9/4/2018	B-154	7		X		25.4	N/A	-	Excavated
9/4/2018	B-155	7		X		25.1	N/A	-	Excavated
9/4/2018	B-156	7		X		10	N/A	-	
9/4/2018	B-157	7		X		0.1	N/A	-	
9/4/2018	B-158	7		X		0.09	N/A	-	
9/4/2018	B-159	7		X		ND (0.07)	N/A	-	
9/4/2018	B-160	7		X		ND (0.06)	N/A	-	
9/4/2018	B-160-1	7	8082 FD	X		ND (0.06)	N/A	-	
9/4/2018	B-160 MS/MSD	7	8082 MS/MSD	X		-	N/A	-	
9/4/2018	SW-130	2		X	X	16.5	26.7	53.4	
9/4/2018	SW-130 FD	2	9078 FD		X	N/A	28.3	56.6	
9/4/2018	SW-131	2		X		16.7	N/A	-	
9/4/2018	SW-132	2		X	X	20.1	32.8	65.6	
9/4/2018	SW-133	2		X		38.3	N/A	-	Excavated
9/4/2018	SW-134	2		X	X	38.7	27.7	55.4	Excavated
9/4/2018	SW-135	2		X		29.7	N/A	-	Excavated
9/4/2018	SW-136	2		X	X	15.2	23.9	47.8	
9/4/2018	SW-137	2		X		2.9	N/A	-	
9/4/2018	SW-138	2		X	X	9.7	31.1	62.2	
9/4/2018	SW-139	2		X		0.3	N/A	-	
9/4/2018	SW-140	2		X	X	0.9	22.2	44.4	
9/4/2018	SW-140-1	2	8082 FD	X		1	N/A	-	8082, FD
9/4/2018	SW-140 MS/MSD	2	8082 MS/MSD	X		-	N/A	-	8082, MSD
9/4/2018	SW-141	2		X		ND (0.06)	N/A	-	
9/5/2018	SW-330	3-7		X		14.5	N/A	-	
9/5/2018	SW-331	0-3			X	N/A	31.6	63.2	Excavated
9/5/2018	SW-332	3-7		X		10.2	N/A	-	
9/5/2018	SW-333	0-3			X	N/A	38.4	76.8	Excavated
9/5/2018	SW-334	3-7		X		19.6	N/A	-	
9/5/2018	SW-335	0-3			X	N/A	24.8	49.6	Excavated
9/5/2018	SW-336	3-7		X		5.6	N/A	-	
9/5/2018	SW-337	0-3			X	N/A	41.2	82.4	Excavated
9/5/2018	SW-338	3-7		X		6.3	N/A	-	
9/5/2018	SW-338-1	3-7	8082 FD	X		10.8	N/A	-	
9/5/2018	SW-338 MS/MSD	3-7	8082 MS/MSD	X		-	N/A	-	
9/5/2018	SW-339	0-3		X	X	5.7	28.5	57	
9/5/2018	SW-340	3-7		X		1	N/A	-	
9/5/2018	SW-341	3-7		X		0.4	N/A	-	
9/5/2018	SW-342	0-3		X	X	6.9	41.3	82.6	
9/5/2018	SW-343	3-7		X		1.2	N/A	-	
9/5/2018	SW-344	0-3			X	N/A	37.7	75.4	Excavated
9/5/2018	SW-345	3-7		X		0.1	N/A	-	
9/5/2018	SW-346	0-3			X	N/A	56.7	113.4	Excavated
9/5/2018	SW-347	3-7		X		0.9	N/A	-	
9/5/2018	SW-348	0-3			X	N/A	74.4	148.8	Excavated
9/5/2018	SW-349	3-7		X		0.6	N/A	-	
9/5/2018	SW-350	0-3		X	X	6.1	62.7	125.4	
9/5/2018	SW-351	3-7		X		0.9	N/A	-	

* Dexsil result multiplied by a safety factor of 2.0
Bold shaded values exceed 25 ppm.
Light shaded values exceed 10 ppm.
Boxed lab values take precedence over Dexsil.
Blue shaded IDs from the Floodway.

Table 1 - Post Excavation Samples - PCBs (Dexsil and Laboratory)
180 Mill Street, Cranston, RI

Date Collected	Sampling Location/ID Number	Depth (ft)	Special Designation	Analytical Method		Result			Sample Notes
				PCBs (8082A/3540C)	PCBs (9078)	PCBs (8082A/3540C)	PCBs (9078)	Adjusted PCBs* (9078)	
9/5/2018	SW-352	0-3			X	N/A	46.2	92.4	Excavated
9/5/2018	SW-353	3-7		X		19.8	N/A	-	
9/5/2018	SW-354	0-3			X	N/A	48.4	96.8	Excavated
9/5/2018	SW-355	3-7		X		10.1	N/A	-	
9/5/2018	SW-356	3-7		X		68.4	N/A	-	Excavated
9/5/2018	SW-357	3-7		X		193.8	N/A	-	Excavated
9/5/2018	SW-358	0-3			X	N/A	61.8	123.6	Excavated
9/5/2018	SW-359	3-7		X		27.1	N/A	-	Excavated
9/5/2018	SW-360	0-3			X	N/A	47.4	94.8	Excavated
9/5/2018	SW-361	3-7		X		10.6	N/A	-	
9/5/2018	SW-362	0-3		X	X	10.7	38.4	76.8	
9/5/2018	SW-363	3-7		X		5	N/A	-	
9/5/2018	SW-364	0-3			X	N/A	38.8	77.6	Excavated
9/5/2018	SW-365	3-7		X		3.3	N/A	-	
9/5/2018	SW-685	0-3			X	N/A	3.27	6.54	
9/5/2018	SW-686	3-7		X		10.7	N/A	-	
9/5/2018	SW-686-1	3-7	8082 FD	X		5.9	N/A	-	
9/5/2018	SW-686 MS/MSD	3-7	8082 MS/MSD	X		-	N/A	-	
9/5/2018	SW-687	0-3			X	N/A	30.2	60.4	Excavated
9/5/2018	SW-688	3-7		X		8.6	N/A	-	
9/5/2018	SW-689	3-7		X		7.9	N/A	-	
9/5/2018	B-434	7		X		0.1	N/A	-	
9/5/2018	B-434-1	7	8082 FD	X		0.2	N/A	-	
9/5/2018	B-434 MS/MSD	7	8082 MS/MSD	X		-	N/A	-	
9/5/2018	B-435	7		X		ND (0.06)	N/A	-	
9/5/2018	B-436	7		X		1.3	N/A	-	
9/5/2018	B-437	7		X		0.1	N/A	-	
9/5/2018	B-438	7		X		2.6	N/A	-	
9/5/2018	B-439	7		X		55.4	N/A	-	Excavated
9/5/2018	B-440	7		X		2	N/A	-	
9/5/2018	B-441	7		X		0.3	N/A	-	
9/5/2018	B-442	7		X		41.8	N/A	-	Excavated
9/5/2018	B-443	7		X		0.8	N/A	-	
9/5/2018	B-444	7		X		2.3	N/A	-	
9/5/2018	B-445	7		X		0.3	N/A	-	
9/5/2018	B-446	7		X		0.99	N/A	-	
9/5/2018	B-447	7		X		ND (0.05)	N/A	-	
9/5/2018	B-448	7		X		5.6	N/A	-	
9/5/2018	B-449	7		X		DNS	N/A	-	
9/6/2018	SW-294	3-7		X		0.1	N/A	-	
9/6/2018	SW-295	0-3			X	10.2	33.8	67.6	
9/6/2018	SW-296	3-7		X		ND (0.05)	N/A	-	
9/6/2018	SW-297	0-3			X	17.7	125	250	
9/6/2018	SW-298	3-7		X		0.2	N/A	-	
9/6/2018	SW-298-1	3-7	8082 FD	X		0.2	N/A	-	
9/6/2018	SW-298 MS/MSD	3-7	8082 MS/MSD	X		-	N/A	-	
9/6/2018	SW-299	0-3			X	8.3	78.7	157.4	
9/6/2018	SW-300	3-7		X		0.2	N/A	-	
9/6/2018	SW-301	0-3			X	8.4	171	342	
9/6/2018	SW-302	3-7		X		ND (0.05)	N/A	-	

* Dexsil result multiplied by a safety factor of 2.0
Bold shaded values exceed 25 ppm.
Light shaded values exceed 10 ppm.
Boxed lab values take precedence over Dexsil.
Blue shaded IDs from the Floodway.

Table 1 - Post Excavation Samples - PCBs (Dexsil and Laboratory)
180 Mill Street, Cranston, RI

Date Collected	Sampling Location/ID Number	Depth (ft)	Special Designation	Analytical Method		Result			Sample Notes
				PCBs (8082A/3540C)	PCBs (9078)	PCBs (8082A/3540C)	PCBs (9078)	Adjusted PCBs* (9078)	
9/6/2018 10/5/18	SW-303	0-3		X	X	5.6/4.2	143	286	
9/6/2018	SW-304	3-7		X		1.1	N/A	-	
9/6/2018 10/5/18	SW-305	0-3			X	1.4	52.5	105	
9/6/2018	SW-306	3-7		X		8.8	N/A	-	
9/6/2018 10/5/18	SW-307	0-3			X	0.7	71.9	143.8	
9/6/2018	SW-308	3-7		X		2.9	N/A	-	
9/6/2018 10/5/18	SW-309	0-3			X	6.8	9.18	18.36	
9/6/2018	SW-310	3-7		X		4.5	N/A	-	
9/6/2018 10/5/18	SW-311	0-3			X	4.6	55.4	110.8	
9/6/2018	SW-312	3-7		X		7.6	N/A	-	
9/6/2018 10/5/18	SW-313	0-3			X	4.5	16.1	32.2	
9/6/2018	SW-314	3-7		X		0.9	N/A	-	
9/6/2018 10/5/18	SW-315	0-3			X	5.8	11	22	
9/6/2018	SW-316	3-7		X		0.6	N/A	-	
9/6/2018	SW-317	0-3		X	X	21.4	23	46	
10/5/2018	SW-317	0-3		X		3.7			
9/6/2018	SW-318	3-7		X		0.5	N/A	-	
9/6/2018 10/5/18	SW-319	0-3			X	2.8	35.7	71.4	
9/6/2018	SW-320	3-7		X		0.2	N/A	-	
9/6/2018 10/5/18	SW-321	0-3			X	6.6	21.4	42.8	
9/6/2018	SW-322	3-7		X		0.5	N/A	-	
9/6/2018 10/5/18	SW-323	0-3		X	X	9.1/4.7	47	94	
9/6/2018	SW-324	3-7		X		0.3	N/A	-	
9/6/2018 10/5/18	SW-325	0-3			X	14.2	37.2	74.4	
9/6/2018	B-81	6		X		0.1	N/A	-	
9/6/2018	B-82	6		X		2.4	N/A	-	
9/6/2018	B-83	6		X		3	N/A	-	
9/6/2018	B-84	6		X		11.9	N/A	-	
9/6/2018	B-85	6		X		1.4	N/A	-	
9/6/2018	B-86	6		X		5.1	N/A	-	
9/6/2018	B-87	6		X		10	N/A	-	
9/6/2018	B-88	6		X		56.9	N/A	-	Excavated
9/6/2018	B-89	6		X		1.7	N/A	-	
9/6/2018	B-90	6		X		6.9	N/A	-	
9/6/2018	B-91	6		X		6	N/A	-	
9/6/2018	B-92	6		X		28.9	N/A	-	Excavated
9/6/2018	B-93	6		X		1.6	N/A	-	
9/6/2018	B-94	6		X		0.2	N/A	-	
9/6/2018	B-95	6		X		1.4	N/A	-	
9/6/2018	B-96	6		X		7.6	N/A	-	
9/6/2018	B-96-1	6	8082 FD	X		3.8	N/A	-	
9/6/2018	B-96 MS/MSD	6	8082 MS/MSD	X		-	N/A	-	
9/6/2018	SW-78	6			X	N/A	17.9	35.8	lab sample <10
9/6/2018	SW-79	6			X	N/A	12.5	25	lab sample <10
9/6/2018	SW-80	6		X	X	0.4	21	42	
9/6/2018	SW-80 FD	6	9078 FD		X		30.1	60.2	
9/6/2018	SW-81	6			X	N/A	12.8	25.6	lab sample <10
9/6/2018	SW-82	6			X	N/A	29.9	59.8	lab sample <10
9/6/2018	SW-83	6			X	N/A	11	22	

* Dexsil result multiplied by a safety factor of 2.0
Bold shaded values exceed 25 ppm.
Light shaded values exceed 10 ppm.
Boxed lab values take precedence over Dexsil.
Blue shaded IDs from the Floodway.

Table 1 - Post Excavation Samples - PCBs (Dexsil and Laboratory)
180 Mill Street, Cranston, RI

Date Collected	Sampling Location/ID Number	Depth (ft)	Special Designation	Analytical Method		Result			Sample Notes
				PCBs (8082A/3540C)	PCBs (9078)	PCBs (8082A/3540C)	PCBs (9078)	Adjusted PCBs* (9078)	
9/6/2018	SW-84	6			X	N/A	16.6	33.2	lab sample <10
9/6/2018	SW-85	6		X	X	12.3	42.6	85.2	
9/6/2018	SW-86	6			X	N/A	4.88	9.76	
9/6/2018	SW-87	6			X	N/A	57.2	114.4	lab sample <10
9/6/2018	SW-88	6			X	N/A	11.1	22.2	
9/6/2018	SW-89	6			X	N/A	39.8	79.6	lab sample <10
9/6/2018	SW-90	6		X	X	3.5	24.4	48.8	
9/6/2018	SW-91	6			X	N/A	44.5	89	lab sample <25
9/6/2018	SW-92	6			X	N/A	11.6	23.2	
9/6/2018	SW-93	6			X	N/A	26.5	53	lab sample <10
9/6/2018	SW-94	6			X	N/A	39	78	lab sample <25
9/6/2018	SW-95	6		X	X	0.5	34.4	68.8	
9/6/2018	SW-96	6			X	N/A	21	42	lab sample <10
9/6/2018	SW-97	6			X	N/A	16.4	32.8	lab sample <10
9/6/2018	B-790	3		X	X	5.4	13.4	26.8	
9/6/2018	B-791	3			X	N/A	4.25	8.5	
9/6/2018	B-792	3			X	N/A	10.5	21	
9/6/2018	B-793	3			X	N/A	14.5	29	Excavated
9/6/2018	SW-544	3			X	N/A	2.18	4.36	
9/6/2018	SW-545	3		X	X	1.1	2.9	5.8	
9/6/2018	SW-546	3			X	N/A	17	34	Excavated
9/6/2018	SW-547	3			X	N/A	37.5	75	Excavated
9/6/2018	SW-548	3			X	N/A	9.63	19.26	
9/6/2018	SW-549	3			X	N/A	5.02	10.04	
9/6/2018	SW-550	3		X	X	0.7	6.99	13.98	
9/6/2018	SW-551	3			X	N/A	9.92	19.84	
9/7/2018	B-609	3			X	N/A	1.53	3.06	
9/7/2018	B-610	3		X	X	4.5	4.34	8.68	
9/7/2018	B-610 FD	3	9078 FD		X	N/A	2.13	4.26	
9/7/2018	B-611	3			X	N/A	7.77	15.54	
9/7/2018	B-612	3			X	N/A	12.3	24.6	
9/7/2018	SW-397	0-3			X	N/A	1.61	3.22	
9/7/2018	SW-398	0-3		X	X	0.5	0	0	
9/7/2018	SW-398 FD	0-3	9078 FD		X	N/A	3.52	7.04	
9/7/2018	SW-399	0-3			X	N/A	0	0	
9/7/2018	SW-400	0-3			X	N/A	30.6	61.2	LAB SAMPLE <25
9/7/2018	SW-401	0-3			X	N/A	75.5	151	LAB SAMPLE <10
9/7/2018	SW-402	0-3			X	N/A	6.89	13.78	
9/7/2018	SW-403	0-3		X	X	2.7	5.12	10.24	
9/7/2018	SW-404	0-3			X	N/A	2.44	4.88	
9/7/2018	B-617	3			X	N/A	3.19	6.38	
9/7/2018	B-618	3			X	N/A	18.7	37.4	lab sample <10
9/7/2018	B-619	3			X	N/A	32.7	65.4	lab sample <10
9/7/2018	B-620	3		X	X	0.9	24.6	49.2	
9/7/2018	B-620 FD	3	9078 FD		X	N/A	5.18	10.36	
9/7/2018	SW-413	0-3		X	X	0.7	19.9	39.8	
9/7/2018	SW-414	3			X	N/A	24.9	49.8	Excavated
9/7/2018	SW-415	3			X	N/A	91.4	182.8	Excavated
9/7/2018	SW-416	3			X	N/A	32.3	64.6	Excavated
9/7/2018	SW-417	3			X	N/A	44.3	88.6	Excavated
9/7/2018	SW-418	0-3		X	X	1.9	62.2	124.4	
9/7/2018	SW-418 FD	3	9078 FD		X	N/A	63.1	126.2	

* Dexsil result multiplied by a safety factor of 2.0

Bold shaded values exceed 25 ppm.

Light shaded values exceed 10 ppm.

Boxed lab values take precedence over Dexsil.

Blue shaded IDs from the Floodway.

Table 1 - Post Excavation Samples - PCBs (Dexsil and Laboratory)
180 Mill Street, Cranston, RI

Date Collected	Sampling Location/ID Number	Depth (ft)	Special Designation	Analytical Method		Result			Sample Notes
				PCBs (8082A/3540C)	PCBs (9078)	PCBs (8082A/3540C)	PCBs (9078)	Adjusted PCBs* (9078)	
9/7/2018	SW-419	3			X	N/A	36.3	72.6	Excavated
9/7/2018	SW-420	3			X	N/A	40.7	81.4	Excavated
9/7/2018	B-794	6		X		16.3	N/A	-	Excavated
9/7/2018	B-795	6		X		2.2	N/A	-	Excavated
9/7/2018	B-796	6		X		0.4	N/A	-	
9/7/2018	B-797	6		X		1.5	N/A	-	Behind Concrete Deadman
9/7/2018	B-798	6		X		216	N/A	-	Excavated
9/7/2018	B-799	6		X		0.8	N/A	-	
9/7/2018	B-800	6		X		0.6	N/A	-	
9/7/2018	B-801	6		X		0.7	N/A	-	
9/7/2018	B-802	5		X		3.2	N/A	-	
9/7/2018	B-803	5		X		200	N/A	-	Excavated
9/7/2018	B-804	5		X		6.9	N/A	-	
9/7/2018	B-805	6		X		0.4	N/A	-	
9/7/2018	B-806	6		X		1.4	N/A	-	Excavated
9/7/2018	B-807	6		X		2.5	N/A	-	Behind Concrete Deadman
9/7/2018	B-808	5		X		9.7	N/A	-	
9/7/2018	B-809	5		X		2250	N/A	-	Excavated
9/7/2018	B-810	5		X		50.2	N/A	-	Excavated
9/7/2018	B-811	5		X		4620	N/A	-	Excavated
9/7/2018	B-811-1	5	8082 FD	X		3810	N/A	-	Excavated
9/7/2018	B-812	6		X		205	N/A	-	Excavated
9/7/2018	B-813	6		X		1.3	N/A	-	Behind Concrete Deadman
9/7/2018	B-814	5		X		9.6	N/A	-	
9/7/2018	B-815	5		X		229	N/A	-	Excavated
9/7/2018	B-816	5		X		3.4	N/A	-	
9/7/2018	B-816-1	5	8082 FD	X		3.6	N/A	-	
9/7/2018	B-816 MS/MSD	5	8082 MS/MSD	X		-	N/A	-	
9/7/2018	B-817	5		X		24.9	N/A	-	
9/7/2018	B-818	5		X		7.5	N/A	-	
9/7/2018	B-819	5		X		12.5	N/A	-	
9/7/2018	B-820	5		X		176	N/A	-	Excavated
9/7/2018	B-821	5		X		2.6	N/A	-	
9/10/2018	SW-552	0-4		X		297	N/A	-	Excavated
9/10/2018	SW-553	0-4		X		53.9	N/A	-	Excavated
9/10/2018	SW-554	0-4		X		87.9	N/A	-	Excavated
9/10/2018	SW-555	0-4		X		14	N/A	-	
9/10/2018	SW-556	0-4		X		28	N/A	-	Excavated
9/10/2018	SW-557	0-4		X		9.6	N/A	-	
9/10/2018	SW-558	0-4		X		0.09	N/A	-	
9/10/2018	SW-559	0-4		X		0.4	N/A	-	
9/10/2018	SW-560	0-4		X		9.2	N/A	-	
9/10/2018	SW-561	0-4		X		11.5	N/A	-	
9/10/2018	SW-562	0-4		X		0.5	N/A	-	
9/10/2018	SW-563	0-4		X		0.06	N/A	-	
9/10/2018	SW-564	0-4		X		ND (0.05)	N/A	-	
9/10/2018	SW-565	5-6		X		98.3	N/A	-	Excavated
9/10/2018	SW-566	0-4		X		ND (0.05)	N/A	-	
9/10/2018	SW-567	5-6		X		0.2	N/A	-	
9/10/2018	SW-568	0-4		X		0.07	N/A	-	
9/10/2018	SW-569	5-6		X		12.8	N/A	-	Behind Concrete Deadman
9/10/2018	SW-570	0-4		X		1.3	N/A	-	Behind Concrete Deadman
9/10/2018	SW-571	5-6		X		0.3	N/A	-	
9/10/2018	SW-572	0-4		X		0.8	N/A	-	
9/10/2018	SW-573	5-6		X		0.9	N/A	-	
9/10/2018	SW-574	0-4		X		2.6	N/A	-	Behind Concrete Deadman
9/10/2018	SW-575	5-6		X		0.5	N/A	-	

* Dexsil result multiplied by a safety factor of 2.0

Bold shaded values exceed 25 ppm.

Light shaded values exceed 10 ppm.

Boxed lab values take precedence over Dexsil.

Blue shaded IDs from the Floodway.

Table 1 - Post Excavation Samples - PCBs (Dexsil and Laboratory)
180 Mill Street, Cranston, RI

Date Collected	Sampling Location/ID Number	Depth (ft)	Special Designation	Analytical Method		Result			Sample Notes
				PCBs (8082A/3540C)	PCBs (9078)	PCBs (8082A/3540C)	PCBs (9078)	Adjusted PCBs* (9078)	
9/10/2018	SW-576	0-4		X		0.08	N/A	-	
9/10/2018	SW-577	5-6		X		0.1	N/A	-	
9/10/2018	SW-578	0-4		X		24.9	N/A	-	Excavated
9/10/2018	SW-579	5-6		X		1	N/A	-	Excavated
9/10/2018	SW-580	0-4		X		5	N/A	-	Excavated
9/10/2018	SW-581	6		X		DNS	N/A	-	
9/10/2018	SW-582	6		X		11.3	N/A	-	
9/10/2018	SW-583	6		X		39.8	N/A	-	Excavated
9/10/2018	SW-584	0-4		X		0.3	N/A	-	
9/10/2018	SW-585	5-6		X		0.4	N/A	-	
9/10/2018	SW-683	0-4		X		16.9	N/A	-	
9/10/2018	SW-683-1	0-4	8082 FD	X		15.9	N/A	-	
9/10/2018	SW-683 MS/MSD	0-4	8082 MS/MSD	X		-	N/A	-	
9/10/2018	SW-684	5-6		X		1.1	N/A	-	
9/10/2018	SW-690	2			X	N/A	3.3	6.6	
9/10/2018	SW-691-A	0-2		X	X	18.2	33.3	66.6	
9/10/2018	SW-692	2			X	N/A	24.4	48.8	LAB SAMPLE <10
9/10/2018	B-867-A	2		X	X	6.5	8.06	16.12	
9/10/2018	B-875-A	2			X	N/A	0	0	
9/10/2018	B-790-A	4			X	N/A	5.84	11.68	
9/10/2018	B-793-A	4			X	N/A	5.64	11.28	
9/10/2018	SW-546-A	3			X	N/A	0	0	
9/10/2018	SW-547-A	3		X	X	1.1	0.11	0.22	
9/10/2018	SW-529-A	3			X	N/A	72.7	145.4	Excavated
9/11/2018	B-748-A	5		X		0.7	N/A	-	
9/11/2018	B-749-A	5		X		0.1	N/A	-	
9/11/2018	B-750-A	5		X		0.2	N/A	-	
9/11/2018	B-751-A	5		X		0.5	N/A	-	
9/11/2018	B-753-A	5		X		0.1	N/A	-	
9/11/2018	B-755-A	5		X		5.3	N/A	-	Excavated
9/11/2018	B-758-A	5		X		ND (0.06)	N/A	-	
9/11/2018	B-762-A	5		X		ND (0.06)	N/A	-	
9/11/2018	B-763-A	5		X		ND (0.06)	N/A	-	
9/11/2018	SW-504-A	4		X		12	N/A	-	Excavated
9/11/2018	SW-506-A	4		X		4.3	N/A	-	Excavated
9/11/2018	SW-507-A	4		X		2.4	N/A	-	Excavated
9/11/2018	SW-508-A	4		X		1.6	N/A	-	Excavated
9/11/2018	B-457-A	3		X	X	1.1	9.09	18.18	
9/11/2018	B-462-A	3		X	X	1.6	5.95	11.9	
9/11/2018	B-463-A	3		X	X	3.7	30.7	61.4	
9/11/2018	B-464-A	3		X	X	0.3	39.6	79.2	
9/11/2018	B-472-A	3		X	X	0.8	42.2	84.4	
9/11/2018	B-473-A	3		X	X	0.9	54.7	109.4	
9/11/2018	B-478-A	3		X	X	0.3	0	0	
9/11/2018	B-479-A	3		X	X	0.3	0	0	
9/11/2018	SW-641-A	0-2		X	X	5.4	5.66	11.32	
9/11/2018	SW-642-A	0-2		X	X	13.3	16.4	32.8	
9/11/2018	SW-644-A	0-3		X	X	11.5	24	48	
9/11/2018	SW-664-A	0-3		X		7.4	N/A	-	
9/11/2018	SW-665-A	0-3		X		17.2	N/A	-	
9/11/2018	SW-669-A	0-3		X		12	N/A	-	
9/11/2018	SW-389-A	0-3		X	X	25.8	26	52	Excavated

* Dexsil result multiplied by a safety factor of 2.0
Bold shaded values exceed 25 ppm.
 Light shaded values exceed 10 ppm.
 Boxed lab values take precedence over Dexsil.
 Blue shaded IDs from the Floodway.

Table 1 - Post Excavation Samples - PCBs (Dexsil and Laboratory)
180 Mill Street, Cranston, RI

Date Collected	Sampling Location/ID Number	Depth (ft)	Special Designation	Analytical Method		Result			Sample Notes
				PCBs (8082A/3540C)	PCBs (9078)	PCBs (8082A/3540C)	PCBs (9078)	Adjusted PCBs* (9078)	
9/11/2018	SW-390-A	0-3		X	X	16.4	24.2	48.4	
9/11/2018	B-851-A	4		X	X	ND (0.06)	0	0	
9/11/2018	B-858-A	4		X	X	0.4	0	0	
9/12/2018	B-559-A	4		X		58.5	N/A	-	Excavated
9/12/2018	B-631-A	4		X		19.2	N/A	-	
9/12/2018	B-629-A	4		X		32.1	N/A	-	Excavated
9/12/2018									
9/13/2018	SW-387-A	0-3		X	X	5.9	18.7	37.4	
9/12/2018	SW-386-A	0-3			X	N/A	0	0	
9/12/2018	SW-421-A	0-4			X	N/A	10.2	20.4	
9/12/2018	SW-422-A	0-3			X	N/A	0.74	1.48	
9/12/2018	SW-425-A	0-3			X	N/A	0	0	
9/12/2018	SW-427-A	0-3			X	N/A	6.4	12.8	
9/12/2018									
9/13/2018	SW-429-A	0-4		X	X	0.1	18.1	36.2	
9/12/2018	SW-430-A	0-4		X	X	2.8	25.4	50.8	
9/12/2018	B-621-A	4		X	X	0.2	0.18	0.36	
9/12/2018	B-622-A	4		X	X	0.1	0	0	
9/12/2018	SW-377-A	0-3		X	X	2.4	1.11	2.22	
9/12/2018	SW-380-A	0-3		X	X	2.5	0	0	
9/12/2018	B-601-A	4			X	N/A	0.4	0.8	
9/12/2018	SW-357-A	3-7		X		5	N/A	-	
9/12/2018	SW-358-A	0-3		X		2.7	N/A	-	
9/12/2018	SW-359-A	3-7		X		6.8	N/A	-	
9/12/2018	SW-360-A	0-3		X		5.8	N/A	-	
9/12/2018	B-535-A	8		X		28.3	N/A	-	Excavated
9/12/2018	B-523-A	8		X		7.7	N/A	-	
9/13/2018	B-442-A	8		X		0.3	N/A	-	
9/13/2018	B-439-A	8		X		0.7	N/A	-	
9/13/2018	B-177-A	3			X	N/A	0	0	
9/13/2018	B-178-A	3			X	N/A	0	0	
9/13/2018	B-179-A	3			X	N/A	10.1	20.2	
9/13/2018	B-180-A	3			X	N/A	5.3	10.6	
9/13/2018	B-181-A	3		X	X	ND (0.06)	0	0	
9/13/2018	B-181-A-1	3	8082 FD	X		ND (0.06)	N/A	-	
9/13/2018	B-181-A MS/MSD	3	8082 MS/MSD	X			N/A	-	
9/13/2018	B-181-A FD	3	9078 FD		X	N/A	0	0	
9/13/2018	B-182-A	3			X	N/A	5.53	11.06	
9/13/2018	B-183-A	3			X	N/A	4.06	8.12	
9/13/2018	B-88-A	7		X		36.9	N/A	-	Excavated
9/13/2018	B-92-A	7		X		8.5	N/A	-	
9/13/2018	B-184-A	3			X	N/A	2.1	4.2	
9/13/2018	B-187-A	3			X	N/A	0	0	
9/13/2018	SW-98-A	0-2		X	X	13.2	20.9	41.8	
9/13/2018	SW-100-A	0-2		X	X	14	37.6	75.2	
9/13/2018	SW-692-A	0-2		X		7.7	N/A	-	
9/13/2018	SW-602-A	0-4		X	X	17.6	19	38	
9/13/2018	SW-618-A	0-4			X	N/A	3.7	7.4	
9/13/2018	SW-400-A	0-3		X		12.1	N/A	-	
9/13/2018	SW-401-A	0-3		X		0.2	N/A	-	

* Dexsil result multiplied by a safety factor of 2.0

Bold shaded values exceed 25 ppm.

Light shaded values exceed 10 ppm.

Boxed lab values take precedence over Dexsil.

Blue shaded IDs from the Floodway.

Table 1 - Post Excavation Samples - PCBs (Dexsil and Laboratory)
180 Mill Street, Cranston, RI

Date Collected	Sampling Location/ID Number	Depth (ft)	Special Designation	Analytical Method		Result			Sample Notes
				PCBs (8082A/3540C)	PCBs (9078)	PCBs (8082A/3540C)	PCBs (9078)	Adjusted PCBs* (9078)	
9/17/2018	B-634	3		X		19.1	N/A	-	
9/17/2018	SW-441	0-3		X		1.6	N/A	-	
9/17/2018	B-618	3		X		0.6	N/A	-	
9/17/2018	B-618-1	3	8082 FD	X		0.6	N/A	-	
9/17/2018	B-618 MS/MSD	3	8082 MS/MSD	X			N/A	-	
9/17/2018	B-619	3		X		2.3	N/A	-	
9/17/2018	SW-414	0-3		X		1.9	N/A	-	
9/17/2018	SW-415	0-3		X		1.6	N/A	-	
9/17/2018	SW-416	0-3		X		6	N/A	-	
9/17/2018	SW-417	0-3		X		1.9	N/A	-	
9/17/2018	SW-419	0-3		X		0.9	N/A	-	
9/17/2018	SW-420	0-3		X		0.5	N/A	-	
9/17/2018	SW-529-A	0-3		X		26.7	N/A	-	Excavated
9/18/2018	SW-534-A	0-3			X	N/A	10.8	21.6	
9/18/2018	SW-535-A	0-3		X	X	6	61.5	123	
9/18/2018	SW-536-A	0-3		X	X	29.7	42.6	85.2	Excavated
9/18/2018	SW-541-A	0-3		X	X	11.3	14.3	28.6	
9/18/2018	SW-542-A	0-3		X	X	2.7	13.9	27.8	
9/18/2018	SW-543-A	0-2		X	X	0.3	13.4	26.8	
9/18/2018	B-772-A	3			X		0	0	
9/18/2018	B-773-A	3			X	N/A	2.77	5.54	
9/18/2018	B-774-A	3			X	N/A	2.31	4.62	
9/18/2018	B-776-A	3		X	X	15.6	12.5	25	
9/18/2018	B-777-A	3			X	N/A	0.13	0.26	
9/18/2018	B-777-A FD	3	9078 FD		X	N/A	0	0	
9/18/2018	B-778-A	3			X	N/A	0	0	
9/18/2018	B-779-A	3			X	N/A	0	0	
9/18/2018	B-779-A FD	3	9078 FD		X	N/A	0	0	
9/18/2018	B-781-A	3			X	N/A	0.44	0.88	
9/18/2018	B-782-A	3			X	N/A	9.65	19.3	
9/18/2018	B-784-A	3			X	N/A	1.23	2.46	
9/18/2018	B-786-A	3			X	N/A	0.18	0.36	
9/18/2018	SW-520-A	0-3		X		1.9	N/A	-	Excavated
9/18/2018	SW-521-A	0-3		X		1	N/A	-	Excavated
9/18/2018	SW-522-A	0-3		X		0.5	N/A	-	
9/18/2018	B-789-A	2		X	X	4.7	7.35	14.7	
9/18/2018	SW-412-A	0-3			X	N/A	4.36	8.72	
9/18/2018	B-637	1		X	X	27.7	55.1	110.2	Excavated
9/18/2018	B-638	1		X	X	2.2	16.1	32.2	
9/18/2018	B-639	1			X	N/A	9.61	19.22	
9/18/2018	B-640	1			X	N/A	11.2	22.4	
9/18/2018	B-903	3		X	X	3	13.2	26.4	
9/18/2018	B-904	3			X	N/A	2.13	4.26	
9/18/2018	B-905	3		X	X	2.3	31.8	63.6	
9/18/2018	B-906	3			X	N/A	6.57	13.14	
9/18/2018	B-906 FD	3	9078 FD		X	N/A	4.96	9.92	
9/18/2018	SW-693	0-3		X	X	19.2	78.2	156.4	Excavated
9/18/2018	SW-693-1	0-3	8082 FD	X		26.1	N/A	-	Excavated
9/18/2018	SW-693 MS/MSD	0-3	8082 MS/MSD	X		-	N/A	-	
9/18/2018	SW-694	0-3		X	X	17.8	77.4	154.8	
9/18/2018	SW-695	0-3		X	X	10.2	38.9	77.8	

* Dexsil result multiplied by a safety factor of 2.0
Bold shaded values exceed 25 ppm.
 Light shaded values exceed 10 ppm.
 Boxed lab values take precedence over Dexsil.
 Blue shaded IDs from the Floodway.

Table 1 - Post Excavation Samples - PCBs (Dexsil and Laboratory)
180 Mill Street, Cranston, RI

Date Collected	Sampling Location/ID Number	Depth (ft)	Special Designation	Analytical Method		Result			Sample Notes
				PCBs (8082A/3540C)	PCBs (9078)	PCBs (8082A/3540C)	PCBs (9078)	Adjusted PCBs* (9078)	
9/18/2018	SW-696	0-3		X	X	10.5	53.9	107.8	
9/18/2018	SW-697	0-3		X	X	11.3	53.5	107	
9/18/2018	SW-698	0-3		X	X	11.2	22.2	44.4	
9/18/2018	SW-699	0-3		X	X	10.5	34.4	68.8	
9/18/2018	SW-700	0-3		X	X	15.1	36	72	
9/18/2018	SW-700 FD	0-3	9078 FD		X	N/A	30.8	61.6	
9/18/2018	B-450	1		X	X	6.2	20	40	
9/18/2018	B-451	1		X	X	19.5	75	150	
9/18/2018	B-452	1		X	X	17	63.8	127.6	
9/18/2018	B-453	1		X	X	10.2	19.6	39.2	
9/18/2018	B-453 FD	1	9078 FD		X	N/A	48.3	96.6	
9/19/2018	B-328	6		X		0.07	N/A		
9/19/2018	B-329	6		X		0.09	N/A		
9/19/2018	B-330	6		X		0.9	N/A		
9/19/2018	B-331	6		X		16.6	N/A		Excavated
9/19/2018	B-332	6		X		11.8	N/A		Excavated
9/19/2018	B-333	6		X		7.9	N/A		Excavated
9/19/2018	B-334	6		X		DNS (Debris)	N/A		
9/19/2018	B-335	6		X		0.6	N/A		
9/19/2018	B-336	6		X		0.2	N/A		
9/19/2018	B-339	6		X		6.8	N/A		Excavated
9/19/2018	B-340	6		X		9.4	N/A		Excavated
9/19/2018	B-341	6		X		ND (0.06)	N/A		
9/19/2018	B-342	6		X		0.2	N/A		
9/19/2018	B-342-1	6	8082 FD	X		0.2	N/A		
9/19/2018	B-343	6		X		0.4	N/A		
9/19/2018	B-344	6		X		7.8	N/A		Excavated
9/19/2018	B-345	6		X		0.2	N/A		
9/19/2018	B-346	6		X		4.2	N/A		Excavated
9/19/2018	B-347	6		X		6	N/A		Excavated
9/19/2018	B-352	6		X		ND (0.06)	N/A		
9/19/2018	B-353	6		X		0.7	N/A		
9/19/2018	B-354	6		X		0.9	N/A		
9/19/2018	B-355	6		X		0.3	N/A		
9/19/2018	B-359	6	concrete	X		not collected	N/A		
9/19/2018	B-364	6		X		0.5	N/A		
9/19/2018	B-365	6		X		0.6	N/A		
9/19/2018	B-366	6		X		4.6	N/A		Excavated
9/19/2018	B-367	6		X		1.3	N/A		Excavated
9/19/2018	B-368	6		X		6.2	N/A		Excavated
9/19/2018	B-369	6		X		28.4	N/A		Excavated
9/19/2018	B-370	6		X		32.6	N/A		Excavated
9/19/2018	B-372	1		X		0.5	N/A		
9/19/2018	B-372-1	1	8082 FD	X		0.6	N/A		
9/19/2018	B-372 MS/MSD	1	8082 MS/MSD	X			N/A		
9/19/2018	B-368N	6		X		3.3	N/A		Excavated
9/19/2018	B-375	6		X		1	N/A		Excavated
9/19/2018	B-376	6		X		0.3	N/A		
9/19/2018	B-377	6		X		0.4	N/A		
9/19/2018	B-378	6		X		4.1	N/A		Excavated
9/19/2018	B-379	6		X		7.3	N/A		Excavated

* Dexsil result multiplied by a safety factor of 2.0
Bold shaded values exceed 25 ppm.
 Light shaded values exceed 10 ppm.
 Boxed lab values take precedence over Dexsil.
 Blue shaded IDs from the Floodway.

Table 1 - Post Excavation Samples - PCBs (Dexsil and Laboratory)
180 Mill Street, Cranston, RI

Date Collected	Sampling Location/ID Number	Depth (ft)	Special Designation	Analytical Method		Result			Sample Notes
				PCBs (8082A/3540C)	PCBs (9078)	PCBs (8082A/3540C)	PCBs (9078)	Adjusted PCBs* (9078)	
9/19/2018	B-380	6		X		21.5	N/A		Excavated
9/19/2018	B-381	6		X		22.8	N/A		Excavated
9/19/2018	B-383	1		X		0.7	N/A		
9/19/2018	B-383-1	1	8082 FD	X		0.9	N/A		
9/19/2018	B-383 MS/MSD	1	8082 MS/MSD	X			N/A		
9/19/2018	B-386	6		X		0.2	N/A		
9/19/2018	B-387	6		X		0.6	N/A		
9/19/2018	B-388	6		X		6.2	N/A		Excavated
9/19/2018	B-389	6		X		8.7	N/A		Excavated
9/19/2018	B-390	6		X		10.2	N/A		Excavated
9/19/2018	B-391	6		X		12.7	N/A		Excavated
9/19/2018	B-393	1		X		0.2	N/A		
9/19/2018	B-393-1	1	8082 FD	X		0.2	N/A		
9/19/2018	B-393 MS/MSD	1	8082 MS/MSD	X			N/A		
9/19/2018	B-397	6		X		0.6	N/A		
9/19/2018	B-398	6		X		4.6	N/A		Excavated
9/19/2018	B-399	6		X		7.4	N/A		Excavated
9/19/2018	B-400	6		X		11.6	N/A		Excavated
9/19/2018	B-401	6		X		10.3	N/A		Excavated
9/19/2018	B-408	6		X		13.7	N/A		Excavated
9/19/2018	B-409	6		X		9	N/A		Excavated
9/19/2018	B-410	6		X		10.3	N/A		Excavated
9/19/2018	B-411	6		X		8.2	N/A		Excavated
9/20/2018	SW-389-B	0-3		X	X	23.6	35.3	70.6	
9/20/2018	B-559-B	6		X	X	63.6	79.4	158.8	Excavated
9/20/2018	B-629-B	6		X	X	8.5	26.8	53.6	
9/20/2018	SW-356-A	2-6		X		19.7	N/A	-	
9/20/2018	SW-508-B	0-5		X		ND (0.06)	N/A	-	
9/20/2018	SW-507-B	0-5		X		1	N/A	-	Excavated
9/20/2018	SW-506-B	0-4		X		0.2	N/A	-	
9/20/2018	SW-505-A	0-5		X		8.1	N/A	-	Excavated
9/20/2018	SW-82-A	4-6		X		0.4	N/A	-	
9/20/2018	SW-78-A	4-6		X		0.2	N/A	-	
9/20/2018	SW-97-A	2-6		X		0.6	N/A	-	
9/20/2018	SW-96-A	2-6		X		5.3	N/A	-	
9/20/2018	SW-94-A	2-6		X		15.1	N/A	-	
9/20/2018	B-755-B	7		X		0.2	N/A	-	
9/20/2018	SW-502-A	0-4		X		1.4	N/A	-	
9/20/2018	SW-503-A	0-5		X		0.1	N/A	-	
9/20/2018	B-535-B	10		X		0.6	N/A	-	
9/20/2018	SW-504-B	0-5		X		1.3	N/A	-	Excavated
9/20/2018	SW-84-A	4-6		X		0.8	N/A	-	
9/20/2018	B-88-B	9		X		28.8	N/A	-	Excavated
9/20/2018	SW-135-A	3-7		X		19.4	N/A	-	
9/20/2018	SW-134-A	3-7		X		18.5	N/A	-	
9/21/2018	B-413-C			X		0.8			
9/21/2018	B-732	4		X		2.5	N/A	-	Excavated
9/21/2018	B-733	4		X		11.3	N/A	-	Excavated
9/21/2018	B-734	4		X		1.7	N/A	-	Excavated
9/21/2018	B-735	4		X		0.4	N/A	-	

* Dexsil result multiplied by a safety factor of 2.0
Bold shaded values exceed 25 ppm.
 Light shaded values exceed 10 ppm.
 Boxed lab values take precedence over Dexsil.
 Blue shaded IDs from the Floodway.

Table 1 - Post Excavation Samples - PCBs (Dexsil and Laboratory)
180 Mill Street, Cranston, RI

Date Collected	Sampling Location/ID Number	Depth (ft)	Special Designation	Analytical Method		Result			Sample Notes
				PCBs (8082A/3540C)	PCBs (9078)	PCBs (8082A/3540C)	PCBs (9078)	Adjusted PCBs* (9078)	
9/21/2018	B-735-1	4	8082 FD	X		0.5	N/A	-	
9/21/2018	B-735 MS/MSD	4	8082 MS/MSD	X			N/A	-	
9/21/2018	B-737	4		X		0.5	N/A	-	
9/21/2018	B-736	4		X		1.1	N/A	-	Excavated
9/21/2018	B-739	4		X		0.8	N/A	-	
9/21/2018	B-740	4		X		0.8	N/A	-	
9/21/2018	B-741	4		X		15.2	N/A	-	Excavated
9/21/2018	B-742	4		X		0.2	N/A	-	
9/21/2018	B-743	4		X		0.8	N/A	-	
9/21/2018	B-744	4		X		1.1	N/A	-	Excavated
9/21/2018	B-745	4		X		ND (0.06)	N/A	-	
9/21/2018	B-746	4		X		0.08	N/A	-	
9/21/2018	B-747	4		X		ND (0.06)	N/A	-	
9/24/2018	B-458	2		X	X	20.4	53.4	106.8	
9/24/2018	B-459	2		X	X	113	92.4	184.8	Excavated
9/24/2018	B-460	2		X	X	141	70	140	Excavated
9/24/2018	B-461	2		X	X	57.8	68.7	137.4	Excavated
9/24/2018	B-466	2			DNS		N/A	-	
9/24/2018	B-467	2			X		8.49	16.98	
9/24/2018	B-468	2		X	X	1.6	27.3	54.6	
9/24/2018	B-469	2			X		0.95	1.9	
9/24/2018	B-474	2			X		4.97	9.94	
9/24/2018	B-474 FD	2			X		4.51		
9/24/2018	B-475	2			X		2.45	4.9	
9/24/2018	B-476	2		X	X	1.3	49.4	98.8	
9/24/2018	B-476-1	2	8082 FD	X	X	1.3			
9/24/2018	B-477	2		X	X	6.7	28.4	56.8	
9/24/2018	B-482	2			X		0	0	
9/24/2018	B-483	2			X		0	0	
9/24/2018	B-484	2		X	X	0.6	25.3	50.6	
9/24/2018	B-485	2			X		4.42	8.84	
9/24/2018	B-486	2		X	X	6.5	12.6	25.2	
9/24/2018	B-487	2			X		1.8	3.6	
9/24/2018	B-488	2			X		0	0	
9/24/2018	B-489	2			X		3.6	7.2	
9/24/2018	B-490	2			X		1.42	2.84	
9/24/2018	B-491	2		X	X	3.2	14	28	
9/24/2018	B-492	2		X	X	1.7	18.3	36.6	
9/24/2018	B-493	2		X	X	3.2	13.4	26.8	
9/24/2018	B-494	2			X		1.16	2.32	
9/24/2018	B-495	2		X	X	5.1	16.4	32.8	
9/24/2018	B-496	2			X		1.07	2.14	
9/24/2018	B-497	2			X		9.99	19.98	
9/24/2018	B-498	2			X		0.06	0.12	
9/24/2018	B-499	2			X		8.5	17	
9/24/2018	B-500	2			X		6.42	12.84	
9/24/2018	B-501	2			X		3.42	6.84	
9/24/2018	B-502	2			X		3.02	6.04	
9/24/2018	B-503	2			X		6.34	12.68	
9/24/2018	B-504	2			X		1.34	2.68	

* Dexsil result multiplied by a safety factor of 2.0
Bold shaded values exceed 25 ppm.
 Light shaded values exceed 10 ppm.
 Boxed lab values take precedence over Dexsil.
 Blue shaded IDs from the Floodway.

Table 1 - Post Excavation Samples - PCBs (Dexsil and Laboratory)
180 Mill Street, Cranston, RI

Date Collected	Sampling Location/ID Number	Depth (ft)	Special Designation	Analytical Method		Result			Sample Notes
				PCBs (8082A/3540C)	PCBs (9078)	PCBs (8082A/3540C)	PCBs (9078)	Adjusted PCBs* (9078)	
9/24/2018	B-505	2			X		0.6	1.2	
9/24/2018	B-506	2		X	X	0.6	12.3	24.6	
9/24/2018	B-507	2			X		0	0	
9/24/2018	B-508	2		X	X	17.5	29.9	59.8	
9/24/2018	B-509	2		X	X	2.5	32.3	64.6	
9/24/2018	B-510	2			X		0	0	
9/24/2018	B-511	2		X	X	4.8	8.17	16.34	
9/24/2018	B-512	2			X		5.04	10.08	
9/24/2018	B-513	2			X		4.04	8.08	
9/24/2018	B-514	2			X		8.18	16.36	
9/24/2018	B-515	2			X		0	0	
9/24/2018	B-516	2		X	X	6.5	12.3	24.6	
9/24/2018	B-517	2		X	X	7.5	25.8	51.6	
9/24/2018	SW-645	0-2		X	X	12.7	23.6	47.2	
9/24/2018	SW-646	0-2			DNS		N/A	-	
9/24/2018	SW-647	0-2			DNS		N/A	-	
9/24/2018	SW-648	0-2		X	X	37.8	118	236	Excavated
9/24/2018	SW-649	0-2		X	X	4.5	22.1	44.2	
9/24/2018	SW-649-1	0-2	8082 FD	X		4.4	N/A	-	
9/24/2018	SW-649 MS/MSD	0-2	8082 MS/MSD	X		-	N/A	-	
9/24/2018	SW-650	0-2		X	X	4.3	18.7	37.4	
9/24/2018	SW-651	0-2		X	X	11.8	27.4	54.8	
9/24/2018	SW-652	0-2		X	X	4.8	34.5	69	
9/24/2018	SW-653	0-2		X	X	11.9	28.7	57.4	
9/24/2018	SW-653 FD	0-2	9078 FD		X	N/A	45.7	91.4	
9/24/2018	SW-654	0-2		X	X	5.2	19.4	38.8	
9/24/2018	SW-655	0-2			X		5.62	11.24	
9/24/2018	SW-656	0-2		X	X	13.8	20	40	
9/24/2018	SW-657	0-2			X		2.75	5.5	
9/24/2018	SW-658	0-2			X		1.71	3.42	
9/24/2018	SW-659	0-2			X		4.43	8.86	
9/24/2018	SW-660	0-2			X		1	2	
9/24/2018	SW-661	0-2			X		8.78	17.56	
9/24/2018	SW-662	0-2			X		9.37	18.74	
9/24/2018	SW-493	0-4		X		4.6	N/A	-	Excavated
9/24/2018	SW-493-1	0-4	8082 FD	X		20.7	N/A	-	Excavated
9/24/2018	SW-494	0-4		X		27.4	N/A	-	Excavated
9/24/2018	SW-495	0-4		X		1.6	N/A	-	Excavated
9/24/2018	SW-509	0-4		X		0.1	N/A	-	
9/24/2018	SW-510	0-4		X		1	N/A	-	Excavated
9/24/2018	SW-511	0-4		X		0.3	N/A	-	
9/24/2018	SW-512	0-4		X		1.1	N/A	-	Excavated
9/24/2018	SW-513	0-4		X		0.4	N/A	-	
9/24/2018	SW-514	0-4		X		6.1	N/A	-	Excavated
9/24/2018	SW-701	0-4		X		3.9	N/A	-	Excavated
9/24/2018	SW-701 MS/MSD	0-4	8082 MS/MSD	X		-	N/A	-	

* Dexsil result multiplied by a safety factor of 2.0
Bold shaded values exceed 25 ppm.
 Light shaded values exceed 10 ppm.
 Boxed lab values take precedence over Dexsil.
 Blue shaded IDs from the Floodway.

Table 1 - Post Excavation Samples - PCBs (Dexsil and Laboratory)
180 Mill Street, Cranston, RI

Date Collected	Sampling Location/ID Number	Depth (ft)	Special Designation	Analytical Method		Result			Sample Notes
				PCBs (8082A/3540C)	PCBs (9078)	PCBs (8082A/3540C)	PCBs (9078)	Adjusted PCBs* (9078)	
9/25/2018	B-414	1		X	X	27.9	15.9	31.8	Excavated
9/25/2018	B-414 FD	1	9078 FD		X	N/A	14.9	29.8	
9/25/2018	B-415	1		X	X	19.7	13.4	26.8	
9/25/2018	B-416	1			X		5.26	10.52	
9/25/2018	B-417	1		X	X	2.0	21.6	43.2	
9/25/2018	B-418	1		X	X	1.1	18.6	37.2	
9/25/2018	B-419	1			X		3.21	6.42	
9/25/2018	B-420	1		X	X	1.0	0.17	0.34	
9/25/2018	B-420-1	1	8082 FD	X		0.46			
9/25/2018	B-420 MS/MSD	1	8082 MS/MSD	X		-			
9/25/2018	B-421	1		X	X	1.3	27.7	55.4	
9/25/2018	B-422	1		X	X	1.8	9.54	19.08	
9/25/2018	B-423	1			X		0	0	
9/25/2018	B-424	1			X		3.8	7.6	
9/25/2018	B-425	1		X	X	2.2	8.44	16.88	
9/25/2018	B-426	1		X	X	1.6	17.3	34.6	
9/25/2018	B-427	1			X		1.1	2.2	
9/25/2018	B-428	1			X		0	0	
9/25/2018	B-429	1			X		0.59	1.18	
9/25/2018	B-430	1		X	X	1.0	7.27	14.54	
9/25/2018	B-431	1			X		0	0	
9/25/2018	B-432	1			X		0.99	1.98	
9/25/2018	B-433	1			X		3.32	6.64	
9/25/2018	B-637-A	2			X		2.99	5.98	
9/25/2018	SW-529-B	0-3			X		0	0	
9/25/2018	SW-536-B	0-4			X	1.5	0	0	
9/25/2018	SW-693-A	0-3		X	X	25.6	12.5	25	Excavated
9/25/2018	SW-520-B	0-3		X		0.06	N/A	-	
9/25/2018	SW-521-B	0-3		X		0.1	N/A	-	
9/27/2018	B-161	2			X		5.74	11.48	
9/27/2018	B-162	2			X		1.38	2.76	
9/27/2018	B-163	2			X		4.89	9.78	
9/27/2018	B-164	2			X		8.19	16.38	
9/27/2018	B-165	2		X	X	11.5	0	0	
9/27/2018	B-166	2			X		6.21	12.42	
9/27/2018	B-167	2			X		6.88	13.76	
9/27/2018	B-168	2		X	X		10.9	21.8	
9/27/2018	B-169	2		X	X	13.6	18.9	37.8	
9/27/2018	B-170	2		X	X	18.9	27.6	55.2	
9/27/2018	B-171	2		X	X	12.8	14.3	28.6	
9/27/2018	B-172	2			X		5.32	10.64	
9/27/2018	B-173	2		X	X	13.2	22.5	45	
9/27/2018	B-174	2		X	X	18.4	31.7	63.4	
9/27/2018	B-175	2		X	X	8.3	67.3	134.6	
9/27/2018	B-176	2		X	X	3.4	14.1	28.2	
9/27/2018	SW-142	0-2			X		4.98	9.96	
9/27/2018	SW-143	0-2			X		4.6	9.2	
9/27/2018	SW-144	0-2			X		4.33	8.66	
9/27/2018	SW-145	0-2		X	X	3.2	6.01	12.02	
9/27/2018	SW-146	0-2	concrete	X		0.3	N/A	-	
9/27/2018	SW-147	0-2	concrete	X		ND (0.2)	N/A	-	
9/27/2018	SW-148	0-2	concrete	X		ND (0.2)	N/A	-	
9/27/2018	SW-149	0-2	concrete	X		ND (0.2)	N/A	-	

* Dexsil result multiplied by a safety factor of 2.0
Bold shaded values exceed 25 ppm.
Light shaded values exceed 10 ppm.
Boxed lab values take precedence over Dexsil.
Blue shaded IDs from the Floodway.

Table 1 - Post Excavation Samples - PCBs (Dexsil and Laboratory)
180 Mill Street, Cranston, RI

Date Collected	Sampling Location/ID Number	Depth (ft)	Special Designation	Analytical Method		Result			Sample Notes
				PCBs (8082A/3540C)	PCBs (9078)	PCBs (8082A/3540C)	PCBs (9078)	Adjusted PCBs* (9078)	
9/27/2018	SW-150	0-2		X	X	7.7	11.1	22.2	
9/27/2018	SW-151	0-2			X		10.8	21.6	
9/27/2018	SW-152	0-2		X	X	2.7	23.7	47.4	
9/27/2018	SW-153	0-2			X		5.97	11.94	
9/27/2018	B-466	2	concrete	X		86.6	N/A	-	Excavated
9/27/2018	B-907	1			X		8.29	16.58	
9/27/2018	B-908	1			X		3.73	7.46	
9/27/2018	B-909	1			X		0.74	1.48	
9/27/2018	B-910	1		X	X	1.8	3.85	7.7	
9/27/2018	B-919	1			X		3.97	7.94	
9/27/2018	B-920	1		X	X	0.6	1.9	3.8	
9/27/2018	B-921	1			X		3.47	6.94	
9/27/2018	B-922	1			X		0.92	1.84	
10/1/2018	B-896	0-4		X		0.2			fail for PAHs
10/1/2018	B-897	0-4		X		0.3			fail for PAHs
10/1/2018	B-898	0-2		X		0.4			
10/1/2018	B-898	0-4		X		0.6			
10/2/2018	B-459-A	4		X	X	163	294	588	excavated
10/2/2018	B-460-A	4		X	X	127	256	512	excavated
10/2/2018	B-461-A	4			X		6.74	13.48	
10/2/2018	SW-648-A	0-4		X	X	6.2	18.3	36.6	
10/2/2018	B-559-C	6.5		X	X	36.9	59.8	119.6	Excavated
10/2/2018	SW-714	0-4		X	X	12.6	34.8	69.6	
10/2/2018	SW-715	0-4		X	X	24.1	34.8	69.6	
10/2/2018	SW-64	4-6		X		30.1	N/A	-	Excavated
10/2/2018	SW-65	4-6		X		10.3	N/A	-	
10/2/2018	SW-66	0-4		X	X	3.0	24.4	48.8	
10/2/2018	SW-67	4-6		X		1.7	N/A	-	
10/2/2018	SW-68	0-4		X	X	6.6	34.7	69.4	
10/2/2018	SW-69	4-6		X		8.9	N/A	-	
10/2/2018	SW-70	0-4		X	X	11.8	41.3	82.6	
10/2/2018	SW-71	4-6		X		22.6	N/A	-	
10/2/2018	SW-72	0-4		X	X	13.7	31.8	63.6	
10/2/2018	SW-72	4-6		X		6	N/A	-	
10/2/2018	SW-74	0-4		X	X	16.8	31.8	63.6	
10/2/2018	SW-75	4-6		X		28	N/A	-	Excavated
10/2/2018	SW-76	0-4		X	X	23.7	38	76	
10/2/2018	SW-77	4-6		X		55.9	N/A	-	Excavated
10/2/2018	B-77	6		X		7	N/A	-	
10/2/2018	B-78	6		X		5.9	N/A	-	
10/2/2018	B-79	6		X		4.5	N/A	-	
10/2/2018	B-80	6		X		0.6	N/A	-	
10/2/2018	B-113	3		X	X	29	14.1	28.2	Excavated
10/2/2018	B-114	3		X	X	9.6	19.2	38.4	
10/2/2018	B-115	3		X	X	7.0	39.6	79.2	
10/2/2018	B-116	3		X	X	12.1	57.1	114.2	
10/2/2018	B-116-1	3	8082 FD	X		9.5	N/A	-	
10/2/2018	B-116 MS/MSD	3	8082 MS/MSD	X		-	N/A	-	
10/2/2018	B-117	3		X	X	12.3	62.7	125.4	
10/2/2018	B-117-1	3	8082 FD	X		10.5	N/A	-	
10/2/2018	B-117 MS/MSD	3	8082 MS/MSD	X		-	N/A	-	
10/2/2018	B-118	3		X	X	11.5	45	90	
10/2/2018	B-119	3		X	X	14.7	76.7	153.4	
10/2/2018	B-119-1	3	8082 FD	X		16	N/A	-	
10/2/2018	B-119 MS/MSD	3	8082 MS/MSD	X		-	N/A	-	
10/2/2018	B-120	3		X	X	11.2	40.5	81	
10/2/2018	B-120 FD	3	9078 FD		X		42	84	

* Dexsil result multiplied by a safety factor of 2.0
Bold shaded values exceed 25 ppm.
 Light shaded values exceed 10 ppm.
 Boxed lab values take precedence over Dexsil.
 Blue shaded IDs from the Floodway.

Table 1 - Post Excavation Samples - PCBs (Dexsil and Laboratory)
180 Mill Street, Cranston, RI

Date Collected	Sampling Location/ID Number	Depth (ft)	Special Designation	Analytical Method		Result			Sample Notes
				PCBs (8082A/3540C)	PCBs (9078)	PCBs (8082A/3540C)	PCBs (9078)	Adjusted PCBs* (9078)	
10/2/2018	B-121	3		X	X	9.5	39.1	78.2	
10/2/2018	B-121-1	3	8082 FD	X		10.2	N/A	-	
10/2/2018	B-121 MS/MSD	3	8082 MS/MSD	X		-	N/A	-	
10/2/2018	B-122	3		X	X	11.2	25.2	50.4	
10/2/2018	B-123	3		X	X	10	41.5	83	
10/2/2018	B-124	3		X	X	14.6	43.7	87.4	
10/2/2018	B-125	3		X	X	32.4	37.6	75.2	Excavated
10/2/2018	B-126	3		X	X	12.2	17.4	34.8	
10/2/2018	B-127	3		X	X	6.4	34.6	69.2	
10/2/2018	B-128	3		X	X	9.4	38.4	76.8	
10/2/2018	B-129	3		X	X	1.5	43	86	
10/2/2018	B-130	3		X	X	6.3	60.7	121.4	
10/2/2018	B-131	3		X	X	10.2	45.3	90.6	
10/2/2018	B-132	3		X	X	21.8	58.5	117	
10/2/2018	B-133	3		X	X	50.4	89.7	179.4	Excavated
10/2/2018	B-134	3		X	X	6.9	52.8	105.6	
10/2/2018	B-135	3		X	X	4.8	49.7	99.4	
10/2/2018	B-136	3		X	X	10.0	49.6	99.2	
10/2/2018	B-136-1	3	8082 FD	X		10.0	N/A	-	
10/2/2018	B-137	3		X	X	1.7	37.9	75.8	
10/2/2018	B-138	3		X	X	2	43.6	87.2	
10/2/2018	B-139	3		X	X	12.9	44.9	89.8	
10/2/2018	B-140	3		X	X	32.7	57.2	114.4	Excavated
10/2/2018	B-140 FD	3	9078 FD		X		65	130	
10/2/2018	B-141	3		X	X	21.9	56.9	113.8	
10/2/2018	B-141-1	3	8082 FD	X		24.3	N/A	-	
10/2/2018	B-142	3		X	X	2.6	42.5	85	
10/2/2018	B-143	3		X	X	4.2	38.3	76.6	
10/2/2018	B-144	3		X	X	2.7	40.3	80.6	
10/3/2018	SW-110	0-3		X	X	2	36.6	73.2	
10/3/2018	SW-110	0-3		X	X	6.6			
10/3/2018	SW-111	0-3		X	X	25.4	29.9	59.8	Excavated
10/3/2018	SW-112	0-3		X	X	12.5	27.9	55.8	
10/3/2018	SW-113	0-3		X	X	13.9	37.8	75.6	
10/3/2018	SW-114	0-3		X	X	4.9	25.7	51.4	
10/3/2018	SW-115	0-3		X	X	2.4	0.84	1.68	
10/3/2018	SW-116	0-3			X		5.87	11.74	
10/3/2018	SW-117	0-3			X		3.55	7.1	
10/3/2018	SW-118	0-3			X		2.76	5.52	
10/3/2018	SW-119	0-3			X		6.89	13.78	
10/3/2018	SW-120	0-3		X	X	1	18.4	36.8	
10/3/2018	SW-120 FD	0-3	9078 FD		X		11.6	23.2	
10/3/2018	SW-121	0-3			X		9.47	18.94	
10/3/2018	SW-122	0-3		X	X	5.1	23.4	46.8	
10/3/2018	SW-122-1	0-3	8082 FD	X		11.7	N/A	-	
10/3/2018	SW-122 MS/MSD	0-3	8082 MS/MSD	X			N/A	-	
10/3/2018	SW-123	0-3		X	X	8.5	12.8	25.6	
10/3/2018	SW-123-1	0-3	8082 FD	X		6.5	N/A	-	
10/3/2018	SW-123 MS/MSD	0-3	8082 MS/MSD	X			N/A	-	
10/3/2018	SW-124	0-3			X		4.92	9.84	
10/3/2018	SW-125	0-3		X	X	3.9	4.45	8.9	
10/3/2018	SW-126	0-3			X		3.46	6.92	
10/3/2018	SW-127	0-3			X		9.86	19.72	
10/3/2018	SW-128	0-3		X	X	6.7	26.8	53.6	
10/3/2018	SW-129	0-3		X	X	18.1	25.8	51.6	
10/3/2018	B-923	2		X	X	8.3	160	320	swmu-11
10/3/2018	B-924	2		X	X	7.6	288	576	swmu-11

* Dexsil result multiplied by a safety factor of 2.0
Bold shaded values exceed 25 ppm.
Light shaded values exceed 10 ppm.
Boxed lab values take precedence over Dexsil.
Blue shaded IDs from the Floodway.

Table 1 - Post Excavation Samples - PCBs (Dexsil and Laboratory)
180 Mill Street, Cranston, RI

Date Collected	Sampling Location/ID Number	Depth (ft)	Special Designation	Analytical Method		Result			Sample Notes
				PCBs (8082A/3540C)	PCBs (9078)	PCBs (8082A/3540C)	PCBs (9078)	Adjusted PCBs* (9078)	
10/3/2018	B-925	2		X	X	2.6	73.6	147.2	swmu-11
10/3/2018	B-926	2			X		3.45	6.9	swmu-11
10/3/2018	B-927	2		X	X	6.5	595	1190	swmu-11
10/3/2018	B-928	2		X	X	ND (0.05)	3000	6000	swmu-11
10/3/2018	B-929	2		X	X	0.9	2037	4074	swmu-11
10/3/2018	B-930	2			X		7.01	14.02	swmu-11
10/3/2018	B-931	2		X	X	ND (0.06)	58.9	117.8	swmu-11
10/3/2018	B-932	2		X	X	4.5	2186	4372	swmu-11
10/3/2018	B-933	2		X	X	0.4	19.9	39.8	swmu-11
10/3/2018	B-934	2			X		5.07	10.14	swmu-11
10/3/2018	B-935	2		X	X	ND (0.05)	12.8	25.6	swmu-11
10/3/2018	B-936	2		X	X	6.5	1291	2582	swmu-11
10/3/2018	B-937	2		X	X	3.3	387	774	swmu-11
10/3/2018	B-938	2		X	X	2.1	72.1	144.2	swmu-11
10/3/2018	B-939	2		X	X	6.4	17.5	35	swmu-11
10/3/2018	B-940	2		X	X	3.8	699	1398	swmu-11
10/3/2018	B-941	2		X	X	4.7	3492	6984	swmu-11
10/3/2018	B-941-1	2	8082 FD	X		5.6	N/A	-	swmu-11
10/3/2018	B-941 MS/MSD	2	8082 MS/MSD	X			N/A	-	swmu-11
10/3/2018	B-942	2		X	X	1.4	515	1030	swmu-11
10/3/2018	B-943	2		X	X	3.4	150	300	swmu-11
10/3/2018	B-944	2		X	X	10.3	2843	5686	swmu-11
10/3/2018	B-945	2		X	X	0.3	23.7	47.4	swmu-11
10/3/2018	B-946	2		X	X	2.0	37.2	74.4	swmu-11
10/4/2018	B-403	3	Concrete	X		1.9	N/A	-	Excavated
10/4/2018	B-404	0.5		X		4.5	N/A	-	Excavated
10/4/2018	B-405	1		X		0.7	N/A	-	
10/4/2018	B-406	1		X		ND (0.06)	N/A	-	
10/4/2018	B-407	1		X		ND (0.06)	N/A	-	
10/4/2018	B-394	1		X		0.4	N/A	-	
10/4/2018	B-395	1		X		ND (0.05)	N/A	-	
10/4/2018	B-384	1		X		ND (0.06)	N/A	-	
10/4/2018	B-373	1		X		ND (0.06)	N/A	-	
10/4/2018	B-362	1		X		0.8	N/A	-	
10/4/2018	B-361	0.5		X		0.8	N/A	-	
10/5/2018	SW-702	0-2		X	X	6.4	41	82	
10/5/2018	SW-703	0-2		X	X	13.3	43.2	86.4	
10/5/2018	SW-704	0-2		X	X	8.5	56.1	112.2	
10/5/2018	SW-705	0-2			X		0	0	
10/5/2018	SW-706	0-2			X		0	0	
10/5/2018	SW-707	0-2			X		4.29	8.58	
10/5/2018	SW-708	0-3			X				
10/5/2018	SW-709	0-3			X		8.55	17.1	
10/5/2018	SW-710	0-3			X		11.6	23.2	
10/5/2018	SW-711	0-3			X		2.08	4.16	
10/5/2018	SW-712	0-3			X		2.34	4.68	
10/5/2018	SW-713	0-3		X	X	4.1	22.5	45	
10/5/2018	B-912	2		X	X	1.1	29.3	58.6	
10/5/2018	B-912-1	2	8082 FD	X		0.6	N/A	-	
10/5/2018	B-912 MS/MSD	2	8082 MS/MSD	X			N/A	-	
10/5/2018	B-913	2			X		1.14	2.28	
10/5/2018	B-914	2			X		0.2	0.4	
10/5/2018	B-917	3			X		10.1	20.2	
10/5/2018	B-918	3			X		1.47	2.94	
10/8/2018	SW-364	0-4		X		9.3	N/A	-	
10/8/2018	SW-687	0-4		X		39.5	N/A	-	Excavated
10/8/2018	SW-331	0-4		X		0.8	N/A	-	

* Dexsil result multiplied by a safety factor of 2.0
Bold shaded values exceed 25 ppm.
Light shaded values exceed 10 ppm.
Boxed lab values take precedence over Dexsil.
Blue shaded IDs from the Floodway.

Table 1 - Post Excavation Samples - PCBs (Dexsil and Laboratory)
180 Mill Street, Cranston, RI

Date Collected	Sampling Location/ID Number	Depth (ft)	Special Designation	Analytical Method		Result			Sample Notes
				PCBs (8082A/3540C)	PCBs (9078)	PCBs (8082A/3540C)	PCBs (9078)	Adjusted PCBs* (9078)	
10/8/2018	SW-333	0-4		X		1.2	N/A	-	
10/8/2018	SW-335	0-4		X		5.8	N/A	-	
10/8/2018	SW-337	0-4		X		4.9	N/A	-	
10/8/2018	SW-344	0-4		X		6.6	N/A	-	
10/8/2018	SW-346	0-4		X		7.3	N/A	-	
10/8/2018	SW-348	0-4		X		13.4	N/A	-	
10/8/2018	SW-352	0-4		X		3.0	N/A	-	
10/8/2018	SW-354	0-4		X		6.9	N/A	-	
10/8/2018	B-350	1	Concrete	X		ND (0.2)	N/A	-	
10/8/2018	B-363	1	Concrete	X		ND (0.2)	N/A	-	
10/8/2018	B-374	1	Concrete	X		ND (0.2)	N/A	-	
10/8/2018	B-385	1	Concrete	X		ND (0.2)	N/A	-	
10/8/2018	B-382	4	Concrete	X		6.5	N/A	-	Excavated
10/8/2018	B-371	4	Concrete	X		13.3	N/A	-	Excavated
10/8/2018	B-360	4	Concrete	X		14.7	N/A	-	Excavated
10/8/2018	B-412	1	Concrete	X		1.0	N/A	-	Excavated
10/8/2018	B-899	0-4		X		0.9			
10/8/2018	B-900	0-4		X		0.1			
10/8/2018	B-901	0-4		X		0.2			
10/8/2018	B-902	0-4		X		ND (0.05)			
10/9/2018	B-402	4		X		0.2	N/A	-	
10/9/2018	B-402-1	4	8082 FD	X		0.3	N/A	-	
10/9/2018	B-402 MS/MSD	4	8082 MS/MSD	X			N/A	-	
10/9/2018	B-392	4		X		0.6	N/A	-	
10/9/2018	B-359	4	concrete	X		6.6	N/A	-	Excavated
10/9/2018	B-349	4	concrete	X		6.8	N/A	-	Excavated
10/9/2018	B-256	0.5		X		0.1	N/A	-	
10/9/2018	B-255	0.5		X		0.2	N/A	-	
10/9/2018	B-254	0.5		X		ND (0.1)	N/A	-	
10/9/2018	B-250	2		X		2.4	N/A	-	
10/9/2018	B-244	2		X		1.5	N/A	-	
10/9/2018	B-238	2		X		ND (0.1)	N/A	-	
10/10/2018	B-209	7		X		0.1	N/A	-	
10/10/2018	B-210	7		X		0.7	N/A	-	
10/10/2018	B-211	7		X		0.5	N/A	-	
10/10/2018	B-212	7		X		0.4	N/A	-	
10/10/2018	B-213	7		X		ND (0.06)	N/A	-	
10/10/2018	B-214	7		X		0.5	N/A	-	
10/10/2018	B-215	7		X		ND (0.06)	N/A	-	
10/10/2018	B-216	7		X		0.7	N/A	-	
10/10/2018	B-217	7		X		0.2	N/A	-	
10/10/2018	B-218	7		X		0.3	N/A	-	
10/10/2018	B-219	7		X		1.8	N/A	-	
10/10/2018	B-220	7		X		0.2	N/A	-	
10/10/2018	B-221	7		X		0.6	N/A	-	
10/10/2018	B-222	7		X		0.4	N/A	-	
10/10/2018	B-223	7	CORRECTED	X		0.2	N/A	-	
10/10/2018	B-224	7		X		0.2	N/A	-	
10/10/2018	B-225	7		X		0.3	N/A	-	
10/10/2018	B-226	7		X		0.4	N/A	-	

* Dexsil result multiplied by a safety factor of 2.0
Bold shaded values exceed 25 ppm.
 Light shaded values exceed 10 ppm.
 Boxed lab values take precedence over Dexsil.
 Blue shaded IDs from the Floodway.

Table 1 - Post Excavation Samples - PCBs (Dexsil and Laboratory)
180 Mill Street, Cranston, RI

Date Collected	Sampling Location/ID Number	Depth (ft)	Special Designation	Analytical Method		Result			Sample Notes
				PCBs (8082A/3540C)	PCBs (9078)	PCBs (8082A/3540C)	PCBs (9078)	Adjusted PCBs* (9078)	
10/10/2018	B-227	7		X		0.1	N/A	-	
10/10/2018	B-228	7		X		0.4	N/A	-	
10/10/2018	B-229	7		X		0.1	N/A	-	
10/10/2018	B-229-1	7	8082 FD	X		0.1	N/A	-	
10/10/2018	B-229 MS/MSD	7	8082 MS/MSD	X		-	N/A	-	
10/10/2018	B-230	7		X		0.2	N/A	-	
10/10/2018	B-231	7		X		ND (0.06)	N/A	-	
10/10/2018	B-232	7		X		0.18	N/A	-	
10/10/2018	B-233	7		X		0.3	N/A	-	
10/10/2018	B-234	7		X		0.1	N/A	-	
10/10/2018	B-235	7		X		0.1	N/A	-	
10/10/2018	B-236	7		X		0.2	N/A	-	
10/10/2018	B-236-1	7	8082 FD	X		0.2	N/A	-	
10/10/2018	B-236 MS/MSD	7	8082 MS/MSD	X		-	N/A	-	
10/10/2018	B-237	7		X		ND (0.06)	N/A	-	
10/10/2018	B-239	7		X		0.2	N/A	-	
10/10/2018	B-240	7		X		0.2	N/A	-	
10/10/2018	B-241	7		X		0.3	N/A	-	
10/10/2018	B-242	7		X		0.2	N/A	-	
10/10/2018	B-243	7		X		0.1	N/A	-	
10/10/2018	B-245	7		X		0.3	N/A	-	
10/10/2018	B-246	7		X		0.09	N/A	-	
10/10/2018	B-247	7		X		6.2	N/A	-	
10/10/2018	B-248	7		X		0.3	N/A	-	
10/10/2018	B-249	7		X		ND (0.06)	N/A	-	
10/10/2018	B-251	7		X		0.3	N/A	-	
10/10/2018	B-252	7		X		0.2	N/A	-	
10/10/2018	B-253	7		X		0.3	N/A	-	
10/10/2018	SW-158	0-4		X		1.0	N/A	-	
10/10/2018	SW-158-1	0-4	8082 FD	X		1.0	N/A	-	
10/10/2018	SW-158 MS/MSD	0-4	8082 MS/MSD	X		-	N/A	-	
10/10/2018	SW-159	4-7		X		ND (0.06)	N/A	-	
10/10/2018	SW-160	0-4		X		0.9	N/A	-	
10/10/2018	SW-161	4-7		X		ND (0.06)	N/A	-	
10/10/2018	SW-162	0-4		X		2.7	N/A	-	
10/10/2018	SW-163	4-7		X		0.2	N/A	-	
10/10/2018	SW-164	0-4		X		0.8	N/A	-	
10/10/2018	SW-165	4-7		X		ND (0.05)	N/A	-	
10/10/2018	SW-166	0-4		X		1.8	N/A	-	
10/10/2018	SW-167	4-7		X		0.3	N/A	-	
10/10/2018	SW-168	0-4		X		1.0	N/A	-	
10/10/2018	SW-169	4-7		X		1.2	N/A	-	
10/10/2018	SW-170	0-4		X		0.7	N/A	-	
10/10/2018	SW-171	4-7		X		0.4	N/A	-	
10/10/2018	SW-172	0-4		X		0.4	N/A	-	
10/10/2018	SW-173	4-7		X		1.4	N/A	-	
10/11/2018	SW-202	0-4		X		0.7	N/A	-	
10/11/2018	SW-203	0-4		X		0.5	N/A	-	
10/11/2018	SW-204	0-4		X		0.6	N/A	-	
10/11/2018	SW-205	4-7		X		ND (0.06)	N/A	-	

* Dexsil result multiplied by a safety factor of 2.0
Bold shaded values exceed 25 ppm.
 Light shaded values exceed 10 ppm.
 Boxed lab values take precedence over Dexsil.
 Blue shaded IDs from the Floodway.

Table 1 - Post Excavation Samples - PCBs (Dexsil and Laboratory)
180 Mill Street, Cranston, RI

Date Collected	Sampling Location/ID Number	Depth (ft)	Special Designation	Analytical Method		Result			Sample Notes
				PCBs (8082A/3540C)	PCBs (9078)	PCBs (8082A/3540C)	PCBs (9078)	Adjusted PCBs* (9078)	
10/11/2018	SW-206	0-4		X		ND (0.07)	N/A	-	
10/11/2018	SW-207	4-7		X		ND (0.06)	N/A	-	
10/11/2018	SW-208	0-4		X		ND (0.06)	N/A	-	
10/11/2018	SW-209	4-7		X		ND (0.06)	N/A	-	
10/11/2018	SW-210	0-4		X		DNS	N/A	-	
10/11/2018	SW-211	4-7		X		DNS	N/A	-	
10/11/2018	SW-212	0-4		X		0.5	N/A	-	
10/11/2018	SW-213	4-7		X		0.9	N/A	-	
10/11/2018	SW-174	0-4		X		2.5	N/A	-	
10/11/2018	SW-175	4-7		X		3.8	N/A	-	
10/11/2018	SW-176	0-4		X		1.8	N/A	-	
10/11/2018	SW-177	4-7		X		1.1	N/A	-	
10/11/2018	SW-194	0-4		X		2.5	N/A	-	
10/11/2018	SW-195	4-7		X		0.6	N/A	-	
10/11/2018	SW-196	0-4		X		0.4	N/A	-	
10/11/2018	SW-197	4-7		X		1.8	N/A	-	
10/11/2018	SW-198	0-4		X		0.3	N/A	-	
10/11/2018	SW-199	4-7		X		0.2	N/A	-	
10/11/2018	SW-200	0-4		X		0.8	N/A	-	
10/11/2018	SW-200-1	0-4	8082 FD	X		0.9	N/A	-	
10/11/2018	SW-200 MS/MSD	0-4	8082 MS/MSD	X			N/A	-	
10/11/2018	SW-178	0-0.5		X		9.3	N/A	-	
10/11/2018	SW-178-1	0-0.5	8082 FD	X		9.9	N/A	-	
10/11/2018	SW-178 MS/MSD	0-0.5	8082 MS/MSD	X			N/A	-	
10/11/2018	SW-180	0-0.5		X		9.1	N/A	-	
10/11/2018	SW-182	0-0.5		X		3.4	N/A	-	
10/11/2018	SW-184	0-0.5		X		2	N/A	-	
10/11/2018	SW-186	0-0.5		X		3.5	N/A	-	
10/11/2018	SW-188	0-0.5		X		2.1	N/A	-	
10/11/2018	SW-190	0-0.5		X		4.2	N/A	-	
10/11/2018	SW-192	0-0.5		X		1.3	N/A	-	
10/11/2018	B-320	4		X		2.5	N/A	-	Excavated
10/11/2018	B-321	4		X		0.06	N/A	-	
10/11/2018	B-322	4		X		0.1	N/A	-	
10/11/2018	B-323	4		X		0.7	N/A	-	
10/11/2018	B-324	4		X		1.8	N/A	-	Excavated
10/11/2018	B-325	4		X		0.09	N/A	-	
10/11/2018	B-326	4		X		2.1	N/A	-	Excavated
10/11/2018	B-327	4		X		1.9	N/A	-	Excavated
10/11/2018	SW-263	0-4		X		0.3	N/A	-	
10/11/2018	SW-265	0-4		X		0.6	N/A	-	
10/11/2018	SW-266	0-4		X		0.9	N/A	-	
10/11/2018	SW-267	0-4		X		0.8	N/A	-	
10/11/2018	SW-268	0-4		X		6.7	N/A	-	Excavated
10/11/2018	SW-269	0-4		X		1.1	N/A	-	Excavated
10/11/2018	SW-270	0-4		X		0.8	N/A	-	
10/11/2018	B-911	0.5	CONCRETE	X		0.1	N/A	-	
10/11/2018	B-915	0.5	CONCRETE	X		0.2	N/A	-	
10/11/2018	B-916	0.5	CONCRETE	X		0.2	N/A	-	
10/12/2018	B-803-A	7		X		92	N/A	-	Excavated

* Dexsil result multiplied by a safety factor of 2.0
Bold shaded values exceed 25 ppm.
Light shaded values exceed 10 ppm.
Boxed lab values take precedence over Dexsil.
Blue shaded IDs from the Floodway.

Table 1 - Post Excavation Samples - PCBs (Dexsil and Laboratory)
180 Mill Street, Cranston, RI

Date Collected	Sampling Location/ID Number	Depth (ft)	Special Designation	Analytical Method		Result			Sample Notes
				PCBs (8082A/3540C)	PCBs (9078)	PCBs (8082A/3540C)	PCBs (9078)	Adjusted PCBs* (9078)	
10/12/2018	B-809-A	7		X		0.5	N/A	-	
10/12/2018	B-815-A	7		X		805	N/A	-	Excavated
10/12/2018	B-794-A	8		X		6.7	N/A	-	Excavated
10/12/2018	B-798-A	8		X		2.4	N/A	-	Excavated
10/12/2018	B-810-A	7		X		1.1	N/A	-	
10/12/2018	B-820-A	7		X		1.2	N/A	-	
10/12/2018	B-795-A	8		X		148	N/A	-	Excavated
10/12/2018	B-811-A	8		X		32.1	N/A	-	Excavated
10/12/2018	B-806-A	8		X		52.2	N/A	-	Excavated
10/12/2018	B-812-A	8		X		1.5	N/A	-	Excavated
10/12/2018	B-839	8		X		0.2	N/A	-	
10/12/2018	B-840	8		X		144	N/A	-	Excavated
10/12/2018	B-841	8		X		56.3	N/A	-	Excavated
10/12/2018	B-842	8		X		10.4	N/A	-	Excavated
10/12/2018	B-843	8		X		0.2	N/A	-	
10/12/2018	SW-504-C	0-5		X		0.4			
10/12/2018	SW-505-B	0-5		X		0.09			
10/12/2018	SW-507-C	0-6		X		ND (0.05)			
10/12/2018	SW-565-A	4-8		X		2.9	N/A	-	Excavated
10/12/2018	SW-556-A	0-4		X		3.4	N/A	-	
10/12/2018	SW-554-A	0-4		X		0.08	N/A	-	
10/12/2018	SW-553-A	0-4		X		ND (0.05)	N/A	-	
10/12/2018	SW-552-A	0-4		X		ND (0.06)	N/A	-	
10/12/2018	SW-582-A	0-4		X		0.07	N/A	-	
10/12/2018	SW-580-A	0-4		X		0.8	N/A	-	
10/12/2018	SW-583-A	4-7		X		11.8	N/A	-	Excavated
10/12/2018	SW-578-A	0-4		X		0.4	N/A	-	
10/12/2018	SW-579-A	4-7		X		7.2	N/A	-	Excavated
10/15/2018	SW-687-A	0-2		X		7.3	N/A	-	
10/15/2018	SW-75-A	4-6		X		17.8	N/A	-	
10/15/2018	SW-64-A	4-6		X		106	N/A	-	Excavated
10/15/2018	SW-77-A	4-6		X		26.8	N/A	-	Excavated
10/15/2018	SW-91-A	0-1		X		11.6	N/A	-	
10/15/2018	SW-93-A	0-1		X		2.9	N/A	-	
10/15/2018	SW-89-A	0-4		X		0.3	N/A	-	
10/15/2018	SW-87-A	0-4		X		2.3	N/A	-	
10/15/2018	SW-79-A	0-4		X		ND (0.05)	N/A	-	
10/15/2018	SW-81-A	0-4		X		ND (0.06)	N/A	-	
10/15/2018	B-133-A	4			X		3.53	7.06	
10/15/2018	B-133-A FD	4	9078 FD		X		3.3	6.6	
10/15/2018	B-125-A	4		X	X	6.3	55.3	110.6	
10/15/2018	B-125-A FD	4	9078 FD		X		55	110	
10/15/2018	B-113-A	4		X	X	40.3	50.8	101.6	Excavated
10/15/2018	B-113-A FD	4	9078 FD		X		70.9	141.8	
10/15/2018	B-140-A	4		X	X	37	37.4	74.8	Excavated
10/15/2018	B-140-A FD	4	9078 FD		X		35.5	71	
10/15/2018	SW-111-A	0-3		X	X	10.8	18.4	36.8	
10/15/2018	SW-693-B	0-3		X	X	4.9	15.2	30.4	
10/15/2018	B-414	2		X			2.44	4.88	
10/16/2018	B-193	1		X	X	52	44.5	89	Excavated
10/16/2018	B-194	1		X	X	15.7	41.6	83.2	
10/16/2018	B-195	1		X	X	16.7	38.4	76.8	
10/16/2018	B-196	1		X	X	18.1	55	110	
10/16/2018	B-197	1		X	X	5.3	14.5	29	
10/16/2018	B-198	1		X	X	21.4	33.4	66.8	

* Dexsil result multiplied by a safety factor of 2.0
Bold shaded values exceed 25 ppm.
Light shaded values exceed 10 ppm.
Boxed lab values take precedence over Dexsil.
Blue shaded IDs from the Floodway.

Table 1 - Post Excavation Samples - PCBs (Dexsil and Laboratory)
180 Mill Street, Cranston, RI

Date Collected	Sampling Location/ID Number	Depth (ft)	Special Designation	Analytical Method		Result			Sample Notes
				PCBs (8082A/3540C)	PCBs (9078)	PCBs (8082A/3540C)	PCBs (9078)	Adjusted PCBs* (9078)	
10/16/2018	B-199	1		X	X	17.2	32.9	65.8	
10/16/2018	B-200	1		X	X	20.4	38	76	
10/16/2018	B-200 FD	1	9078 FD		X		49.7	99.4	
10/16/2018	B-200-1	1	8082 FD	X		22.4	N/A	-	
10/16/2018	B-200 MS/MSD	1	8082 MS/MSD	X		-	N/A	-	
10/16/2018	B-201	1			X	7.5	36.7	73.4	
10/16/2018	B-202	1			X		5.43	10.86	
10/16/2018	B-203	1			X	10.9	31.5	63	
10/16/2018	B-204	1			X	16.8	42.9	85.8	
10/16/2018	B-205	1		X	X	1.8	6.57	13.14	
10/16/2018	B-206	1			X	37	43.7	87.4	Excavated
10/16/2018	B-207	1			X	21.7	112	224	
10/16/2018	B-208	1			X	16.9	73.7	147.4	
10/16/2018	B-69	3			X		4.71	9.42	
10/16/2018	B-70	3		X	X	12.9	14.4	28.8	
10/16/2018	B-71	3		X	X	10.7	18.7	37.4	
10/16/2018	B-71-1	3	8082 FD	X		5.8	N/A	-	
10/16/2018	B-71 MS/MSD	3	8082 MS/MSD	X		-	N/A	-	
10/16/2018	B-72	3			X		4.01	8.02	
10/16/2018	SW-50	0-3		X	X	1.5	1.65	3.3	
10/16/2018	SW-51	0-3			X		4.83	9.66	
10/16/2018	SW-52	0-3			X		9.17	18.34	
10/16/2018	SW-53	0-3		X	X	24.8	24	48	
10/16/2018	SW-54	0-3		X	X	3.8	24	48	
10/16/2018	SW-55	0-3		X	X	1.4	12.5	25	
10/16/2018	SW-56	0-3		X	X	3.7	16.5	33	
10/16/2018	SW-57	0-3			X		0.1	0.2	
10/16/2018	B-554	3		X	X	9.7	34.6	69.2	
10/16/2018	B-554-1	3	8082 FD	X		18.8	N/A	-	
10/16/2018	B-544 MS/MSD	3	8082 MS/MSD	X		-	N/A	-	
10/16/2018	B-555	3		X	X	5.7	38.3	76.6	
10/16/2018	B-556	3		X	X	6.1	26.9	53.8	
10/16/2018	SW-366	0-3		X	X	5	31.6	63.2	
10/16/2018	SW-366-1	0-3	8082 FD	X		9.6	N/A	-	
10/16/2018	SW-366 MS/MSD	0-3	8082 MS/MSD	X		-	N/A	-	
10/16/2018	SW-367	0-3			X		0.2	0.4	
10/16/2018	SW-368	0-3			X		2.7	5.4	
10/16/2018	SW-369	0-3			X		0.88	1.76	
10/16/2018	SW-370	0-3		X	X	5.4	3.89	7.78	
10/16/2018	B-732-A	5		X		0.08			
10/16/2018	B-736-A	5		X		2			Excavated
10/16/2018	B-744-A	5		X		0.2			
10/16/2018	B-733-B	5		X		ND (0.06)			
10/16/2018	B-741-B	5		X		ND (0.06)			
10/16/2018	B-734-B	5		X		1.9			Excavated
10/16/2018	SW-701-A	0-5		X		0.4			
10/16/2018	SW-493-W	0-5		X		0.4			
10/16/2018	SW-512-A	0-5		X		4.1			Excavated
10/16/2018	SW-510-A	0-1		X		0.7			
10/16/2018	SW-494-A	0-5		X		10			Excavated
10/16/2018	SW-495-A	0-1		X		3.3			Excavated
10/16/2018	SW-514-A	0-1		X		12.2			Excavated
10/17/2018	B-320-A	5		X		0.2	N/A	-	
10/17/2018	B-324-A	5		X		0.6	N/A	-	
10/17/2018	B-326-A	5		X		0.8	N/A	-	

* Dexsil result multiplied by a safety factor of 2.0
Bold shaded values exceed 25 ppm.
Light shaded values exceed 10 ppm.
Boxed lab values take precedence over Dexsil.
Blue shaded IDs from the Floodway.

Table 1 - Post Excavation Samples - PCBs (Dexsil and Laboratory)
180 Mill Street, Cranston, RI

Date Collected	Sampling Location/ID Number	Depth (ft)	Special Designation	Analytical Method		Result			Sample Notes
				PCBs (8082A/3540C)	PCBs (9078)	PCBs (8082A/3540C)	PCBs (9078)	Adjusted PCBs* (9078)	
10/17/2018	B-327-A	5		X		0.4	N/A	-	
10/17/2018	B-518	3		X	X	4.8	48.1	96.2	
10/17/2018	B-519	3			X		11.9	23.8	
10/17/2018	B-520	3		X	X	1.1	2.88	5.76	
10/17/2018	B-521	3		X	X	4.3	17.1	34.2	
10/17/2018	SW-326	0-3			X		3.2	6.4	
10/17/2018	SW-327	0-3			X		0.74	1.48	
10/17/2018	SW-328	0-3		X	X	11.8	15.6	31.2	
10/17/2018	SW-328	0-3		X		8.5			
10/17/2018	SW-329	0-3		X	X	10.9	24.2	48.4	
10/18/2018	B-411-A	7		X		10.6			excavated to concrete slab, Petition EPA to leave in place
10/18/2018	B-401-A	7		X		6.9			excavated to concrete slab, Petition EPA to leave in place
10/18/2018	B-391-A	7		X		15.2			excavated to concrete slab, Petition EPA to leave in place
10/18/2018	B-381-A	7		X		6.8			excavated to concrete slab, Petition EPA to leave in place
10/18/2018	B-370-A	7		X		9.9			excavated to concrete slab, Petition EPA to leave in place
10/18/2018	B-410-A	7		X		37			excavated to concrete slab, collect concrete sample
10/18/2018	B-400-A	7		X		23.3			excavated to concrete slab, Petition EPA to leave in place
10/18/2018	B-390-A	7		X		6.2			excavated to concrete slab, Petition EPA to leave in place
10/18/2018	B-380-A	7		X		13.4			excavated to concrete slab, Petition EPA to leave in place
10/18/2018	B-369-A	7		X		11.5			excavated to concrete slab, Petition EPA to leave in place
10/18/2018	B-409-A	7		X		17.9			excavated to concrete slab, Petition EPA to leave in place
10/18/2018	B-399-A	7		X		14.3			excavated to concrete slab, Petition EPA to leave in place
10/18/2018	B-389-A	7		X		16.0			excavated to concrete slab, Petition EPA to leave in place
10/18/2018	B-379-A	7		X		18.6			excavated to concrete slab, Petition EPA to leave in place
10/18/2018	B-368N-A	7		X		23.0			excavated to concrete slab, Petition EPA to leave in place
10/18/2018	B-408-A	7		X		61.1			excavated to concrete slab, collect concrete sample
10/18/2018	B-398-A	7		X		35.2			excavated to concrete slab, collect concrete sample
10/18/2018	B-388-A	7		X		9.3			excavated to concrete slab, Petition EPA to leave in place
10/18/2018	B-378-A	7		X		6.3			excavated to concrete slab, Petition EPA to leave in place
10/18/2018	B-368-A	7		X		8.2			excavated to concrete slab, Petition EPA to leave in place
10/18/2018	B-346-A	7		X		10.6			excavated to concrete slab, Petition EPA to leave in place
10/18/2018	B-347-A	7		X		11.0			excavated to concrete slab, Petition EPA to leave in place
10/18/2018	B-339-A	7		X		12.9			excavated to concrete slab, Petition EPA to leave in place
10/18/2018	B-331-A	7		X		62.8			excavated to concrete slab, collect concrete sample
10/18/2018	B-332-A	7		X		22.1			excavated to concrete slab, Petition EPA to leave in place
10/18/2018	B-333-A	7		X		20.1			excavated to concrete slab, Petition EPA to leave in place

* Dexsil result multiplied by a safety factor of 2.0
Bold shaded values exceed 25 ppm.
Light shaded values exceed 10 ppm.
Boxed lab values take precedence over Dexsil.
Blue shaded IDs from the Floodway.

Table 1 - Post Excavation Samples - PCBs (Dexsil and Laboratory)
180 Mill Street, Cranston, RI

Date Collected	Sampling Location/ID Number	Depth (ft)	Special Designation	Analytical Method		Result			Sample Notes
				PCBs (8082A/3540C)	PCBs (9078)	PCBs (8082A/3540C)	PCBs (9078)	Adjusted PCBs* (9078)	
10/18/2018	B-334	7		X		31			excavated to concrete slab, Petition EPA to leave in place
10/18/2018	SW-515-A	0-1		X		26			Excavated
10/18/2018	B-340-A	7		X		11.5			excavated to concrete slab, Petition EPA to leave in place
10/19/2018	B-271	2		X		ND (0.05)			
10/19/2018	B-272	2		X		2.8			Excavated
10/19/2018	B-273	2		X		3.6			Excavated
10/19/2018	B-274	2		X		1.8			Excavated
10/19/2018	B-275	2		X		0.3			
10/19/2018	B-276	2		X		0.1			
10/19/2018	B-925	2		X		1.4			Excavated
10/19/2018	B-925 MS/MSD	2	8082 MS/MSD	X					
10/19/2018	B-277	2		X		1.8			Excavated
10/19/2018	B-278	2		X		3.1			Excavated
10/19/2018	B-926	2		X		3.8			Excavated
10/19/2018	B-926 MS/MSD	2	8082 MS/MSD	X					
10/19/2018	B-279	2		X		2.2			Excavated
10/19/2018	B-927	2		X		9.5			adj to floodway
10/19/2018	B-927 MS/MSD	2	8082 MS/MSD	X					
10/19/2018	B-280	2		X		2.6			Excavated
10/19/2018	B-280-1	2	8082 FD	X		2.6			Excavated
10/19/2018	B-280 MS/MSD	2	8082 MS/MSD	X					
10/19/2018	B-281	2		X		1.9			Excavated
10/19/2018	B-300	2		X		16.1			Excavated
10/19/2018	B-300-1	2	8082 FD	X		16.6			Excavated
10/19/2018	B-300 MS/MSD	2	8082 MS/MSD	X					
10/19/2018	B-282	2		X		9.6			Excavated
10/19/2018	B-286	2		X		2.1			Excavated
10/19/2018	B-283	2		X		2.6			Excavated
10/19/2018	B-287	2		X		4.5			Excavated
10/19/2018	B-284	2		X		3.3			Excavated
10/19/2018	B-288	2		X		2.2			Excavated
10/19/2018	B-285	2		X		3.1			Excavated
10/19/2018	B-289	2		X		0.08			
10/19/2018	B-290	2		X		6.5			Excavated
10/19/2018	B-291	2		X		0.8			
10/19/2018	B-344-A	7		X		0.6			
10/19/2018	B-366-A	7		X		1.3			Excavated
10/19/2018	B-367-A	7		X		0.4			
10/19/2018	B-375-A	7		X		0.4			
10/19/2018	B-382-A	2		X		15.5			Excavated
10/19/2018	B-371-A	2		X		11.2			Excavated
10/19/2018	B-360-A	2		X		8.3			Excavated
10/19/2018	B-404-A	2		X		0.4			
10/22/2018	B-21	3			X		2.81	5.62	
10/22/2018	B-22	3		X	X	1.3	204	408	
10/22/2018	B-23	3		X	X	1.5	26.3	52.6	
10/22/2018	B-24	3		X	X	1.1	29.5	59	
10/22/2018	SW-17	0-3		X	X	3.0	13	26	
10/22/2018	SW-18	0-3		X	X	4.6	14.3	28.6	
10/22/2018	SW-19	0-3			X		11.4	22.8	
10/22/2018	SW-20	0-3		X	X	1.8	13.7	27.4	
10/22/2018	SW-20 FD	0-3	9078 FD		X		16.4	32.8	
10/22/2018	SW-21	0-3			X		10.8	21.6	
10/22/2018	SW-22	0-3		X	X	6.2	67.9	135.8	
10/22/2018	SW-23	0-3		X	X	0.2	15.7	31.4	
10/22/2018	SW-24	0-3		X	X	3.7	25.3	50.6	
10/22/2018	B-605	3		X	X	14.3	10.7	21.4	
10/22/2018	B-606	3		X	X	6.6	15.2	30.4	
10/22/2018	B-606 FD	3	9078 FD		X		12.4	24.8	
10/22/2018	B-607	3		X	X	4.6	288	576	
10/22/2018	B-608	3			X		7.2	14.4	
10/22/2018	SW-391	0-3			X		6.27	12.54	

Bold shaded values exceed 25 ppm.
Light shaded values exceed 10 ppm.
Boxed lab values take precedence over Dexsil.
Blue shaded IDs from the Floodway.

Table 1 - Post Excavation Samples - PCBs (Dexsil and Laboratory)
180 Mill Street, Cranston, RI

Date Collected	Sampling Location/ID Number	Depth (ft)	Special Designation	Analytical Method		Result			Sample Notes
				PCBs (8082A/3540C)	PCBs (9078)	PCBs (8082A/3540C)	PCBs (9078)	Adjusted PCBs* (9078)	
10/22/2018	SW-392	0-3			X		2.76	5.52	
10/22/2018	SW-393	0-3		X	X	8.9	21	42	
10/22/2018	SW-393 MS/MSD	0-3	8082 MS/MSD	X		-	N/A	-	
10/22/2018	SW-394	0-3		X	X	7.0	14.8	29.6	
10/22/2018	SW-395	0-3		X	X	3.2	5.61	11.22	
10/22/2018	SW-396	0-3			X		4.76	9.52	
10/22/2018	SW-512-B	0-4		X		0.5			
10/22/2018	SW-514-B	0-4		X		ND (0.06)			
10/22/2018	B-734-B	6		X		0.08			
10/22/2018	B-736-B	6		X		ND (0.06)			
10/22/2018	SW-494-B	0-2		X		27			Excavated
10/22/2018	SW-495-B	0-2		X		16.4			Excavated
10/22/2018	B-113-B	6		X	X	7.5	24.5	49	
10/22/2018	B-140-B	6		X	X	44.9	45.7	91.4	Excavated
10/22/2018	B-309	2		X		15.5			Excavated
10/22/2018	B-292	2		X		1.9			Excavated
10/22/2018	B-310	2		X		5.1			Excavated
10/22/2018	B-293	2		X		2.6			Excavated
10/22/2018	B-311	2		X		4.3			Excavated
10/22/2018	B-294	2		X		1.6			Excavated
10/22/2018	B-312	2		X		4.7			Excavated
10/22/2018	B-295	2		X		2.7			Excavated
10/22/2018	B-313	2		X		5.8			Excavated
10/22/2018	B-314	2		X		7.2			Excavated
10/22/2018	B-296	2		X		10.1			Excavated
10/22/2018	B-315	2		X		0.09			
10/22/2018	B-297	2		X		5.8			Excavated
10/22/2018	B-316	2		X		3.8			Excavated
10/22/2018	B-930	2		X		4.7			Excavated
10/22/2018	B-298	2		X		5.6			Excavated
10/22/2018	B-317	2		X		6.0			Excavated
10/22/2018	B-299	2		X		7.5			Excavated
10/22/2018	B-318	2		X		9.8			Excavated
10/22/2018	B-301	2		X		5.5			Excavated
10/22/2018	B-319	2		X		2.8			Excavated
10/22/2018	B-302	2		X		6.5			Excavated
10/22/2018	B-303	2		X		10.5			Excavated
10/22/2018	B-923	2		X		2.3			Excavated
10/22/2018	B-923 MS/MSD	2	8082 MS/MSD	X					
10/22/2018	B-304	2		X		1.7			Excavated
10/22/2018	B-924	2		X		9.8			Excavated
10/22/2018	B-305	2		X		0.05			
10/22/2018	B-928	2		X		4.3			Excavated
10/22/2018	B-306	2		X		0.4			
10/22/2018	B-929	2		X		3.7			Excavated
10/22/2018	B-307	2		X		5.9			Excavated
10/22/2018	B-308	2		X		26.3			Excavated
10/22/2018	SW-236	0-2		X		6.8			
10/22/2018	SW-237	0-2		X		2.4			
10/22/2018	SW-238	0-2		X		9.6			
10/22/2018	SW-239	0-2		X		3.6			
10/22/2018	SW-241	0-2		X		6.0			

* Dexsil result multiplied by a safety factor of 2.0
Bold shaded values exceed 25 ppm.
Light shaded values exceed 10 ppm.
Boxed lab values take precedence over Dexsil.
Blue shaded IDs from the Floodway.

Table 1 - Post Excavation Samples - PCBs (Dexsil and Laboratory)
180 Mill Street, Cranston, RI

Date Collected	Sampling Location/ID Number	Depth (ft)	Special Designation	Analytical Method		Result			Sample Notes
				PCBs (8082A/3540C)	PCBs (9078)	PCBs (8082A/3540C)	PCBs (9078)	Adjusted PCBs* (9078)	
10/22/2018	SW-242	0-2		X		4.6			property boundary
10/22/2018	SW-240	0-2		X		8.9			property boundary
10/22/2018	SW-240-1	0-2	8082 FD	X		8.6			property boundary
10/22/2018	SW-240 MS/MSD	0-2	8082 MS/MSD	X		-			
10/22/2018	SW-243	0-2		X		6.6			Excavated
10/22/2018	SW-244	0-2		X		0.3			
10/23/2018	B-193-A	2		X	X	29.2	38.6	77.2	Excavated
10/23/2018	B-206-A	2			X		3.76	7.52	
10/23/2018	SW-64-B	4-6		X		26.9			Excavated
10/23/2018	SW-77-B	4-6		X		33.3			Excavated
10/23/2018	B-706	1		X		ND (0.05)			
10/23/2018	B-707	1		X		1.2			re-dig
10/23/2018	B-708	1		X		ND (0.05)			
10/23/2018	B-709	1		X		0.1			
10/23/2018	B-710	1		X		7.5			re-dig
10/23/2018	B-711	4		X		0.4			
10/23/2018	B-712	4		X		0.4			
10/23/2018	B-713	1		X		0.6			
10/23/2018	B-714	1		X		1.4			re-dig
10/23/2018	B-715	1		X		0.2			
10/23/2018	B-716	4		X		0.5			
10/23/2018	B-716-1	4	8082 FD	X		0.4			
10/23/2018	B-716 MS/MSD	4	8082 MS/MSD	X		-			
10/23/2018	B-717	4		X		0.3			
10/23/2018	B-718	4		X		0.09			
10/23/2018	B-719	4		X		ND (0.05)			
10/23/2018	B-720	4		X		0.08			
10/23/2018	B-721	4		X		ND (0.05)			
10/23/2018	B-722	4		X		0.1			
10/23/2018	B-723	4		X		0.4			
10/23/2018	B-724	2		X		6.9			Excavated
10/23/2018	B-725	2		X		1.3			Excavated
10/23/2018	B-726	4		X		ND (0.05)			
10/23/2018	B-727	1		X		0.1			
10/23/2018	B-728	4		X		0.1			
10/23/2018	B-729	4		X		0.7			
10/23/2018	B-730	4		X		0.3			
10/23/2018	B-731	4		X		7.0			
10/23/2018	B-931	2		X		0.2			
10/23/2018	B-932	4		X		0.1			
10/23/2018	B-933	4		X		0.9			
10/23/2018	B-933-1	4	8082 FD	X		0.8			
10/23/2018	B-933 MS/MSD	4	8082 MS/MSD	X		-			
10/23/2018	B-934	4		X		8.7			Excavated
10/23/2018	B-935	4		X		2.2			Excavated
10/23/2018	B-936	4		X		0.4			
10/23/2018	B-937	4		X		0.4			
10/23/2018	B-938	4		X		2.4			Excavated
10/23/2018	B-145-A	10		X		59.4			Excavated
10/23/2018	B-149-A	10		X		80.4			Excavated

* Dexsil result multiplied by a safety factor of 2.0

Bold shaded values exceed 25 ppm.

Light shaded values exceed 10 ppm.

Boxed lab values take precedence over Dexsil.

Blue shaded IDs from the Floodway.

Table 1 - Post Excavation Samples - PCBs (Dexsil and Laboratory)
180 Mill Street, Cranston, RI

Date Collected	Sampling Location/ID Number	Depth (ft)	Special Designation	Analytical Method		Result			Sample Notes
				PCBs (8082A/3540C)	PCBs (9078)	PCBs (8082A/3540C)	PCBs (9078)	Adjusted PCBs* (9078)	
10/23/2018	B-146-A	10		X		9.6			
10/23/2018	B-154-A	10		X		88.1			Excavated
10/23/2018	B-155-A	10		X		40.4			Excavated
10/23/2018	B-152-A	10		X		99.3			Excavated
10/23/2018	SW-133-A	0-2		X		15.9			
10/23/2018	B-88-C	10		X		15.6			
10/24/2018	B-641	2		X		0.7			
10/24/2018	B-642	2		X		0.2			
10/24/2018	B-643	2		X		0.8			
10/24/2018	B-644	2		X		0.9			
10/24/2018	B-645	2		X		0.4			
10/24/2018	B-646	2		X		0.3			
10/24/2018	B-647	2		X		1.4			Excavated
10/24/2018	B-648	2		X		3.5			Excavated
10/24/2018	B-649	2		X		0.2			
10/24/2018	B-650	2		X		0.4			
10/24/2018	B-651	2		X		0.4			
10/24/2018	B-652	2		X		0.4			
10/24/2018	B-653	2		X		0.3			
10/24/2018	B-654	2		X		3.3			Excavated
10/24/2018	B-655	2		X		9.3			Excavated
10/24/2018	B-656	2		X		5.1			Excavated
10/24/2018	B-657	2		X		1.0			Excavated
10/24/2018	B-658	2		X		0.3			
10/24/2018	B-659	2		X		0.06			
10/24/2018	B-660	2		X		0.4			
10/24/2018	B-660-1	2	8082 FD	X		0.5			
10/24/2018	B-660 MS/MSD	2	8082 MS/MSD	X					
10/24/2018	B-661	2		X		0.4			
10/24/2018	B-662	2		X		0.9			
10/24/2018	B-663	2		X		0.4			
10/24/2018	B-664	2		X		0.4			
10/24/2018	B-665	2		X		4.5			Excavated
10/24/2018	B-666	2		X		0.6			
10/24/2018	B-667	2		X		0.4			
10/24/2018	B-668	2		X		1.6			Excavated
10/24/2018	B-669	2		X		0.7			
10/24/2018	B-670	2		X		0.07			
10/24/2018	B-671	2		X		1.7			Excavated
10/24/2018	B-672	2		X		0.02			
10/24/2018	B-673	2		X		2.7			Excavated
10/24/2018	B-674	2		X		0.9			
10/24/2018	B-675	2		X		2.2			Excavated
10/24/2018	B-676	2		X		1.3			Excavated
10/24/2018	B-677	2		X		2.1			Excavated
10/24/2018	B-678	2		X		0.4			
10/24/2018	B-679	2		X		0.1			
10/24/2018	B-680	2		X		1.3			Excavated
10/24/2018	B-680-1	2	8082 FD	X		1.4			Excavated

* Dexsil result multiplied by a safety factor of 2.0
Bold shaded values exceed 25 ppm.
Light shaded values exceed 10 ppm.
Boxed lab values take precedence over Dexsil.
Blue shaded IDs from the Floodway.

Table 1 - Post Excavation Samples - PCBs (Dexsil and Laboratory)
180 Mill Street, Cranston, RI

Date Collected	Sampling Location/ID Number	Depth (ft)	Special Designation	Analytical Method		Result			Sample Notes
				PCBs (8082A/3540C)	PCBs (9078)	PCBs (8082A/3540C)	PCBs (9078)	Adjusted PCBs* (9078)	
10/24/2018	B-680 MS/MSD	2	8082 MS/MSD	X					
10/24/2018	B-681	2		X		0.3			
10/24/2018	B-682	2		X		0.3			
10/24/2018	B-683	2		X		0.5			
10/24/2018	B-684	2		X		0.5			
10/24/2018	B-685	2		X		0.2			
10/24/2018	B-686	2		X		0.8			
10/24/2018	B-687	2		X		0.07			
10/24/2018	B-688	2		X		0.09			
10/24/2018	B-689	2		X		0.2			
10/24/2018	B-690	2		X		0.4			
10/24/2018	B-691	2		X		0.2			
10/24/2018	B-692	2		X		0.7			
10/24/2018	B-693	2		X		0.07			
10/24/2018	B-694	2		X		0.09			
10/24/2018	B-695	2		X		ND (0.06)			
10/24/2018	B-696	2		X		1.4			Excavated
10/24/2018	B-697	2		X		0.7			
10/24/2018	B-698	2		X		2.6			Excavated
10/24/2018	B-699	2		X		0.9			
10/24/2018	B-700	2		X		0.1			
10/24/2018	B-700-1	2	8082 FD	X		2.8			Excavated
10/24/2018	B-700 MS/MSD	2	8082 MS/MSD	X					
10/24/2018	B-701	2		X		2.8			Excavated
10/24/2018	B-702	2		X		1.1			Excavated
10/24/2018	B-703	2		X		0.1			
10/24/2018	B-704	2		X		0.07			
10/24/2018	B-705	2		X		1.4			Excavated
10/24/2018	B-939	2		X		7.2			Excavated
10/24/2018	B-940	2		X		3.5			Excavated
10/24/2018	SW-447	0-2		X		0.5			
10/24/2018	SW-448	0-2		X		0.2			
10/24/2018	SW-449	0-2		X		1.4			
10/24/2018	SW-450	0-2		X		0.8			
10/24/2018	SW-451	0-2		X		4.2			
10/24/2018	SW-452	0-2		X		2.9			
10/24/2018	SW-453	0-2		X		2.2			
10/24/2018	SW-454	0-2		X		5.4			
10/24/2018	SW-455	0-2		X		ND (0.5)			
10/24/2018	SW-456	0-2		X		2.8			
10/24/2018	SW-457	0-2		X		4.5			
10/24/2018	SW-458	0-2		X		2.0			excavated/test pits
10/24/2018	SW-459	0-2		X		1.5			excavated/test pits
10/24/2018	SW-460	0-2		X		0.8			
10/24/2018	SW-460-1	0-2	8082 FD	X		3.3			excavated/test pits
10/24/2018	SW-460 MS/MSD	0-2	8082 MS/MSD	X					
10/24/2018	SW-461	0-2		X		2.0			excavated/test pits
10/24/2018	SW-462	0-2		X		6.1			excavated/test pits
10/24/2018	SW-463	0-2		X		0.8			
10/24/2018	SW-464	0-2		X		0.2			
10/24/2018	SW-465	0-2		X		0.4			
10/24/2018	SW-472	0-4		X		ND (0.06)			
10/24/2018	SW-473	0-4		X		5.2			re-dig
10/24/2018	SW-474	0-4		X		3.9			re-dig
10/24/2018	SW-475	0-4		X		0.09			
10/24/2018	SW-476	0-4		X		19.1			Excavated
10/24/2018	SW-477	0-4		X		1.7			
10/24/2018	SW-477-1	0-4	8082 FD	X		0.8			

* Dexsil result multiplied by a safety factor of 2.0

Bold shaded values exceed 25 ppm.

Light shaded values exceed 10 ppm.

Boxed lab values take precedence over Dexsil.

Blue shaded IDs from the Floodway.

Table 1 - Post Excavation Samples - PCBs (Dexsil and Laboratory)
180 Mill Street, Cranston, RI

Date Collected	Sampling Location/ID Number	Depth (ft)	Special Designation	Analytical Method		Result			Sample Notes
				PCBs (8082A/3540C)	PCBs (9078)	PCBs (8082A/3540C)	PCBs (9078)	Adjusted PCBs* (9078)	
10/24/2018	SW-477 MS/MSD	0-4	8082 MS/MSD	X		-			
10/25/2018	B-257	3		X		11.8			
10/25/2018	B-258	4		X		23.7			
10/25/2018	B-259	3		X		3.6			
10/25/2018	B-260	4		X		6.8			
10/25/2018	B-260-1	4	8082 FD	X		12.8			
10/25/2018	B-260 MS/MSD	4	8082 MS/MSD	X					
10/25/2018	B-261	4		X		1.7			
10/25/2018	B-262	4		X		0.1			
10/25/2018	B-263	3		X		12.9			
10/25/2018	B-264	4		X		10.4			
10/25/2018	B-265	4		X		ND (0.01)			
10/25/2018	B-266	4		X		0.3			
10/25/2018	B-267	0.5		X		2.1			
10/25/2018	B-268	0.5		X		11.1			
10/25/2018	B-269	0.5		X		11.6			
10/25/2018	B-270	0.5		X		8.7			
10/25/2018	SW-214	0-3		X		6.6			
10/25/2018	SW-215	0-3		X		9.7			
10/25/2018	SW-216	0-3		X		11.2			
10/25/2018	SW-217	0-0.5		X		10.4			
10/25/2018	SW-218	0-0.5		X		10.1			
10/25/2018	SW-219	0-0.5		X		10.0			
10/25/2018	SW-220	0-0.5		X		6.2			
10/25/2018	SW-221	0-0.5		X		1.6			
10/25/2018	SW-222	0-0.5		X		23.1			
10/25/2018	SW-223	4		X		4.1			
10/25/2018	SW-224	4		X		8.5			
10/25/2018	B-738	1		X		25.7			Excavated
10/26/2018	B-842-A	10		X		18.0			Excavated
10/29/2018	B-840-A	13		X		110			Excavated
10/29/2018	B-794-B	13		X		7.4			Excavated
10/29/2018	B-798-B	13		X		3.2			Excavated
10/29/2018	B-841-A	13		X		10.7			Excavated
10/29/2018	B-795-B	13		X		ND (0.09)			
10/29/2018	B-812-B	13		X		481			Excavated
10/29/2018	B-811-B	13		X		ND (0.07)			
10/29/2018	B-806-B	13		X		0.6			
10/29/2018	B-803-B	13		X		1.0			
10/29/2018	B-815-B	13		X		ND (0.06)			
10/29/2018	SW-716	0-2		X		1.1			
10/29/2018	SW-717	0-2		X		1.9			
10/29/2018	SW-718	0-2		X		6.1			
10/29/2018	SW-719	0-2		X		0.5			
10/29/2018	SW-720	0-2		X		3.0			
10/29/2018	SW-721	0-2		X		0.5			
10/29/2018	SW-722	0-2		X		28.4			Excavated
10/29/2018	SW-723	0-2		X		1.4			
10/29/2018	SW-724	0-2		X		1			
10/29/2018	SW-725	0-2		X		4.1			

* Dexsil result multiplied by a safety factor of 2.0

Bold shaded values exceed 25 ppm.

Light shaded values exceed 10 ppm.

Boxed lab values take precedence over Dexsil.

Blue shaded IDs from the Floodway.

Table 1 - Post Excavation Samples - PCBs (Dexsil and Laboratory)
180 Mill Street, Cranston, RI

Date Collected	Sampling Location/ID Number	Depth (ft)	Special Designation	Analytical Method		Result			Sample Notes
				PCBs (8082A/3540C)	PCBs (9078)	PCBs (8082A/3540C)	PCBs (9078)	Adjusted PCBs* (9078)	
10/30/2018	B-671-A	7		X		0.9			
10/30/2018	B-680-A	7		X		0.2			
10/30/2018	B-647-A	5		X		0.4			
10/30/2018	B-648-A	5		X		0.6			
10/30/2018	B-654-A	6		X		0.1			
10/30/2018	B-655-A	6		X		ND (0.05)			
10/30/2018	B-656-A	6		X		0.2			
10/30/2018	B-657-A	6		X		ND (0.06)			
10/30/2018	B-675-A	5		X		0.1			
10/30/2018	B-676-A	5		X		ND (0.06)			
10/30/2018	B-673-A	5		X		1.5			Excavated
10/30/2018	B-696-A	6		X		0.1			
10/30/2018	B-698-A	5		X		1.2			Excavated
10/30/2018	B-701-A	7		X		ND (0.06)			
10/30/2018	B-702-A	7		X		ND (0.06)			
10/30/2018	B-705-A	6		X		0.5			
10/30/2018	B-140-C	8		X	X	1	1.65	3.3	
10/30/2018	B-140-C-1	8	8082 FD	X		1.7			
10/30/2018	B-140-C MS/MSD	8	8082 MS/MSD	X					
10/30/2018	B-193-B	7		X	X	N/A	2.21	4.42	
10/30/2018	B-193-B FD	7	9078 FD		X	N/A	0.28	0.56	
10/31/2018	B-145-B	10.5		X		47.1			excavated to concrete slab, collect concrete sample
10/31/2018	B-149-B	10.5		X		64.2			excavated to concrete slab, collect concrete sample
10/31/2018	B-152-B	10.5		X		37.1			excavated to concrete slab, collect concrete sample
10/31/2018	B-154-B	10.5		X		39.9			excavated to concrete slab, collect concrete sample
10/31/2018	B-155-B	10.5		X		21.9			excavated to concrete slab
10/31/2018	B-700-A	6		X		0.2			
10/31/2018	B-665-A	6		X		0.2			
10/31/2018	B-934-A	6		X		1.9			excavated to concrete slab, petition EPA to leave in place
10/31/2018	B-935-A	6		X		ND (0.06)			
10/31/2018	B-938-A	6		X		0.2			
10/31/2018	SW-476-A	0-4		X		0.7			
11/1/2018	B-366-B	9		X		0.4			
11/1/2018	B-460-B	6.5		X		80.5			Excavated
11/2/2018	B-673-B	6		X		2.9			excavated to concrete slab, petition EPA to leave in place
11/2/2018	B-698-B	7		X		ND			
11/5/2018	B-296-A	3		X		0.2			
11/5/2018	B-297-A	3		X		1.5			Petition EPA to leave in place
11/5/2018	B-292-A	5		X		0.5			
11/5/2018	B-293-A	5		X		0.1			
11/5/2018	B-294-A	5		X		0.4			
11/5/2018	B-295-A	5		X		0.08			
11/5/2018	B-302-A	5		X		0.2			
11/5/2018	B-303-A	5		X		0.1			
11/5/2018	B-304-A	5		X		0.6			
11/5/2018	B-310-A	5		X		0.2			
11/5/2018	B-311-A	5		X		0.08			
11/5/2018	B-312-A	5		X		ND (0.07)			
11/5/2018	B-313-A	5		X		0.9			
11/5/2018	B-314-A	5		X		1.6			Petition EPA to leave in place
11/5/2018	B-285-A	5		X		0.2			
11/5/2018	B-286-A	5		X		0.7			
11/5/2018	B-287-A	5		X		0.2			
11/5/2018	B-319-A	5		X		0.9			
11/5/2018	B-923-A	5		X		ND (0.06)			
11/5/2018	B-924-A	5		X		ND (0.06)			
11/5/2018	B-928-A	5		X		0.6			
11/5/2018	B-929-A	5		X		0.08			

* Dexsil result multiplied by a safety factor of 2.0

Bold shaded values exceed 25 ppm.

Light shaded values exceed 10 ppm.

Boxed lab values take precedence over Dexsil.

Blue shaded IDs from the Floodway.

Table 1 - Post Excavation Samples - PCBs (Dexsil and Laboratory)
180 Mill Street, Cranston, RI

Date Collected	Sampling Location/ID Number	Depth (ft)	Special Designation	Analytical Method		Result			Sample Notes
				PCBs (8082A/3540C)	PCBs (9078)	PCBs (8082A/3540C)	PCBs (9078)	Adjusted PCBs* (9078)	
11/5/2018	B-930-A	5		X		0.2			
11/5/2018	B-290-A	5		X		1.9			Petition EPA to leave in place
11/5/2018	B-283-A	5		X		0.2			
11/5/2018	B-284-A	5		X		5.0			Petition EPA to leave in place
11/5/2018	B-277-A	5		X		0.09			
11/5/2018	B-278-A	5		X		2.1			Petition EPA to leave in place
11/5/2018	B-272-A	5		X		0.08			
11/5/2018	B-273-A	5		X		0.6			
11/5/2018	B-274-A	5		X		3.8			Petition EPA to leave in place
11/5/2018	B-274-A-1	5	8082 FD	X		1.1			Petition EPA to leave in place
11/5/2018	B-274-A MS/MSD	5	8082 MS/MSD	X					
11/5/2018	B-279-A	5		X		0.8			
11/5/2018	B-279-A-1	5	8082 FD	X		0.2			
11/5/2018	B-279-A MS/MSD	5	8082 MS/MSD	X					
11/5/2018	B-280-A	5		X		0.3			
11/5/2018	B-281-A	5		X		1.0			Petition EPA to leave in place
11/5/2018	B-301-A	5		X		0.5			
11/5/2018	B-926-A	5		X		0.2			
11/5/2018	B-559-D	6		X		86.6			Excavated
11/5/2018	B-459-B	8		X		9.3			
11/6/2018	B-460-C	8		X		0.08			
11/6/2018	B-794-C	15		X		6.2			Petition EPA to leave in place
11/6/2018	B-798-C	15		X		2.2			Petition EPA to leave in place
11/6/2018	B-840-B	15		X		3.7			Petition EPA to leave in place
11/6/2018	B-841-B	15		X		0.1			
11/6/2018	B-842-B	15		X		46.4			Petition EPA to leave in place
11/6/2018	B-812-C	15		X		ND (0.07)			
11/7/2018	B-738-A	1.5		X		7.0			Excavated
11/7/2018	B-738-A-1	1.5	8082 FD	X		0.5			Concrete
11/7/2018	B-738-A MS/MSD	1.5	8082 MS/MSD	X					Concrete
11/7/2018	B-724-A	2.5		X		ND (0.1)			Concrete
11/7/2018	B-725-A	2.5		X		ND (0.1)			Concrete
11/7/2018	B-731-A	4.5		X		ND (0.1)			Concrete
11/7/2018	B-668-A	2.5		X		0.5			Concrete
11/7/2018	B-677-A	2.5		X		0.6			Concrete
11/7/2018	B-939-A	2.5		X		ND (0.1)			Concrete
11/7/2018	B-940-A	2.5		X		ND (0.1)			Concrete
11/7/2018	B-925-A	2.5		X		0.2			Concrete
11/7/2018	B-282-A	2.5		X		0.2			Concrete
11/7/2018	B-288-A	2.5		X		ND (0.1)			Concrete
11/7/2018	B-466-A	2.5		X		ND (0.2)			Concrete
11/7/2018	SW-565-B	4-8		X		0.3			
11/7/2018	SW-579-B	4-7		X		101.3			Excavated
11/7/2018	SW-583-B	4-7		X		ND(0.03)			
11/8/2018	B-298-A	2.5		X		ND (0.1)			Concrete
11/8/2018	B-299-A	2.5		X		ND (0.1)			Concrete
11/8/2018	B-300-A	2.5		X		ND (0.1)			Concrete
11/8/2018	B-307-A	2.5		X		ND (0.1)			Concrete
11/8/2018	B-308-A	2.5		X		ND (0.1)			Concrete
11/8/2018	B-309-A	2.5		X		0.1			Concrete
11/8/2018	B-316-A	2.5		X		ND (0.1)			Concrete
11/8/2018	B-317-A	2.5		X		ND (0.1)			Concrete
11/8/2018	B-318-A	2.5		X		0.6			Concrete
11/9/2018	B-559-E	9.5		X		0.09			
11/9/2018	SW-64-C	4-6		X		13.0			
11/9/2018	SW-77-C	4-6		X		9.2			

* Dexsil result multiplied by a safety factor of 2.0
Bold shaded values exceed 25 ppm.
Light shaded values exceed 10 ppm.
Boxed lab values take precedence over Dexsil.
Blue shaded IDs from the Floodway.

Table 1 - Post Excavation Samples - PCBs (Dexsil and Laboratory)
180 Mill Street, Cranston, RI

Date Collected	Sampling Location/ID Number	Depth (ft)	Special Designation	Analytical Method		Result			Sample Notes
				PCBs (8082A/3540C)	PCBs (9078)	PCBs (8082A/3540C)	PCBs (9078)	Adjusted PCBs* (9078)	
11/12/2018	SW-243	0-2		X		6.0			Excavated
11/12/2018	SW-244	0-2		X		0.3			
11/13/2018	SW-579-C	4-7		X		2.0			Petition EPA to leave in place
11/13/2018	B-837	4		X		1.3			Petition EPA to leave in place
11/14/2018	B-73	3		X	X	11	25.5	51	
11/14/2018	B-74	3		X	X	18.8	27	54	
11/14/2018	B-75	3		X	X	27.3	67	134	re-dig
11/14/2018	B-76	3		X	X	30.6	26.3	52.6	re-dig
11/14/2018	SW-61	0-3		X	X	32.4	20.9	41.8	re-dig
11/14/2018	SW-62	0-3			X		5.77	11.54	
11/14/2018	SW-63	0-3		X	X	6.2	13.6	27.2	
11/14/2018	SW-722-A	0-2		X		3.7			
11/14/2018	B-412-A	4-5	CONCRETE	X		1.8			Petition EPA to leave in place
11/14/2018	B-349-A	4-5		X		28.2			re-dig
11/14/2018	B-359-A	4-5		X		4.8			Petition EPA to leave in place
11/14/2018	B-403-A	5		X		0.3			
11/14/2018	B-360-B	5	CONCRETE	X		0.2			
11/14/2018	B-371-B	5		X		118			re-dig
11/14/2018	B-382-B	5		X		8.4			Petition EPA to leave in place
11/15/2018	SW-243-B	0-2		X		PENDING			
11/15/2018	SW-494-C	0-2		X		PENDING			
11/15/2018	SW-495-C	0-2		X		PENDING			
11/15/2018	SW-515-B	0-2		X		PENDING			
11/15/2018	B-738-B	0-2	CONCRETE	X		PENDING			
11/16/2018	B-1	1			X		6.73	13.46	
11/16/2018	B-2	1			X		1.32	2.64	
11/16/2018	B-3	1			X		0	0	
11/16/2018	B-4	1			X		0	0	

* Dexsil result multiplied by a safety factor of 2.0
Bold shaded values exceed 25 ppm.
 Light shaded values exceed 10 ppm.
 Boxed lab values take precedence over Dexsil.
 Blue shaded IDs from the Floodway.